


TWO WAY TRAFFIC

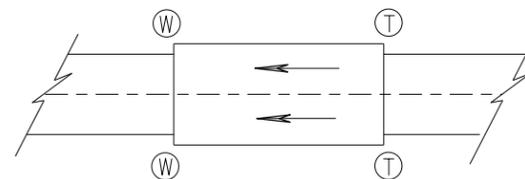

ONE WAY TRAFFIC

(T) THRIE BEAM CONNECTION

(W) W-BEAM CONNECTION WHEN REQUIRED

TYPICAL LOCATIONS OF THRIE BEAM AND W-BEAM CONNECTIONS TO BRIDGE

GENERAL NOTES


IF ROCK IS ENCOUNTERED, REMOVE ROCK TO FULL DEPTH OF POST PLUS 2 1/2", AND 12" DIAMETER AROUND POST. SEE 14B42 FOR MORE DETAILS.

TRANSITION USES STEEL POSTS ONLY.


SEE STANDARD DETAIL DRAWING 14 B 42 FOR MORE INFORMATION.

POST 2 THROUGH 17 USES STEEL POST ONLY

- ① BRIDGE RAILING TYPE "W" DOES NOT REQUIRE A TERMINAL CONNECTOR.
- ② OPTIONAL CURB AND GUTTER OR DRAINAGE FEATURE SEE PLAN FOR INFORMATION.
- ⑬ STEEL OR WOOD POST IS ACCEPTABLE AT POST 1. SEE SDD14B42

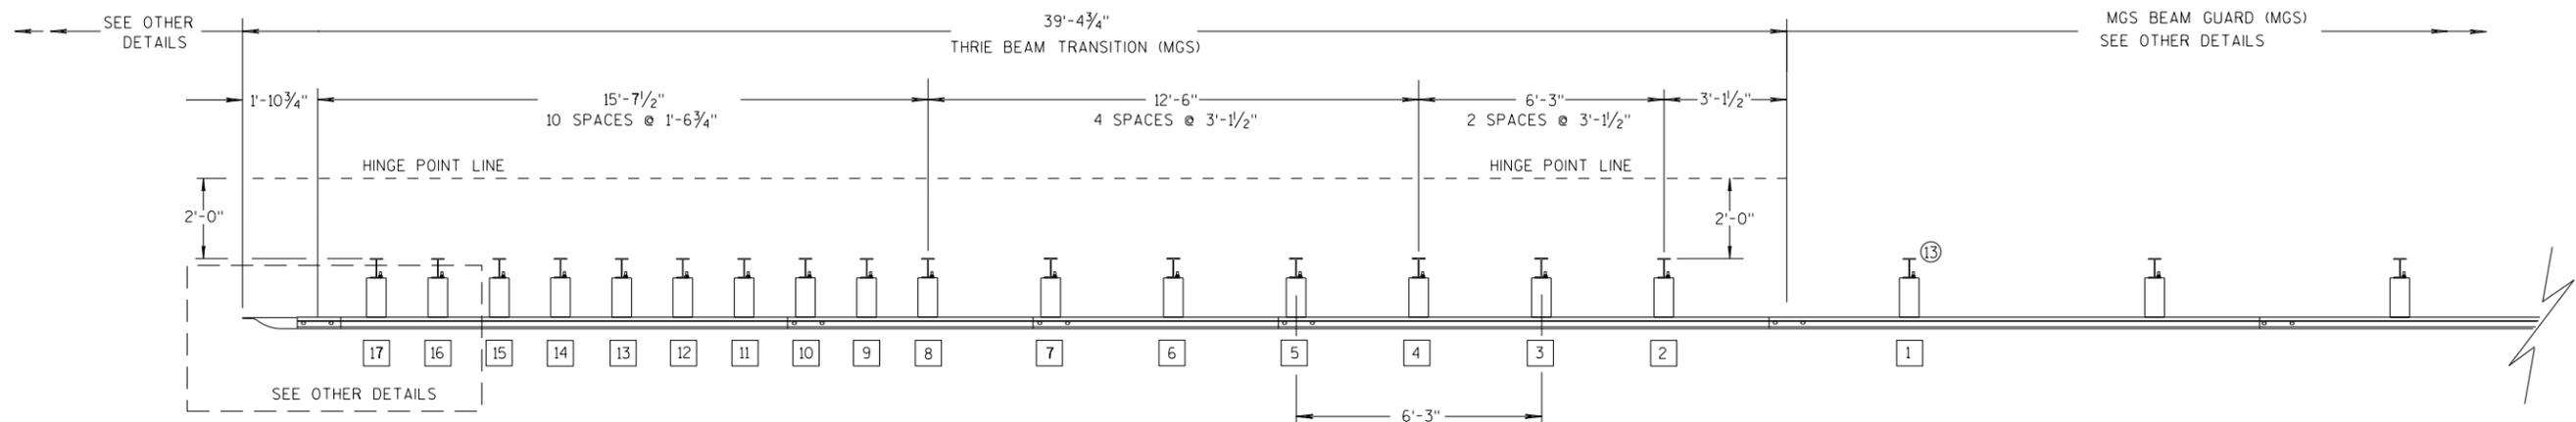

PLAN VIEW

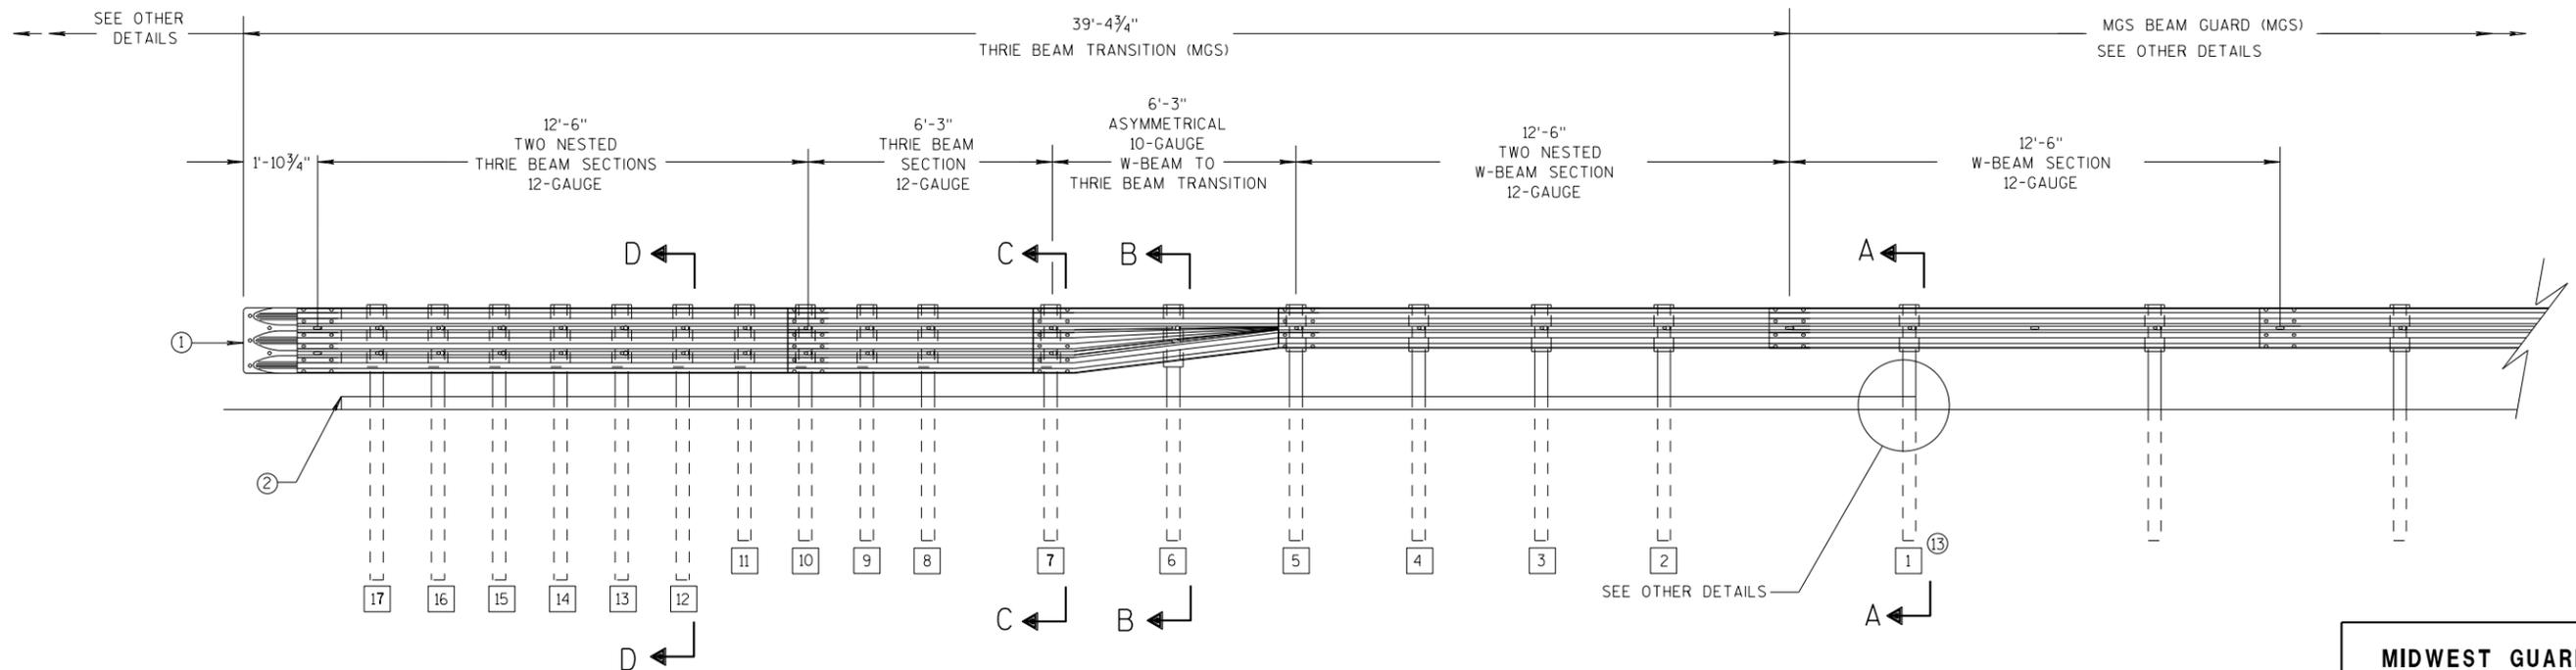

ELEVATION VIEW

MIDWEST GUARDRAIL SYSTEM THRIE BEAM TRANSITION

**MIDWEST GUARDRAIL SYSTEM
THRIE BEAM TRANSITION (MGS)**

STATE OF WISCONSIN
DEPARTMENT OF TRANSPORTATION

6


6

S.D.D. 14 B 45-5a


S.D.D. 14 B 45-5a

GENERAL NOTES


- ② OPTIONAL CURB AND GUTTER OR DRAINAGE FEATURE SEE PLAN FOR INFORMATION.
- ③ WHEN USING STEEL POSTS AND WOOD BLOCKOUTS INSTALL FOUR 10D GALVANIZED NAILS. INSTALL NAILS AT THE BACK CORNERS OF THE BLOCK AND BEND THE NAILS OVER THE FLANGE OF THE STEEL POST.
- ④ TOLERANCE FOR TOP OF W-BEAM RAIL IS ± 1".
- ⑬ STEEL OR WOOD POST IS ACCEPTABLE AT POST 1. SEE SDD 14B42

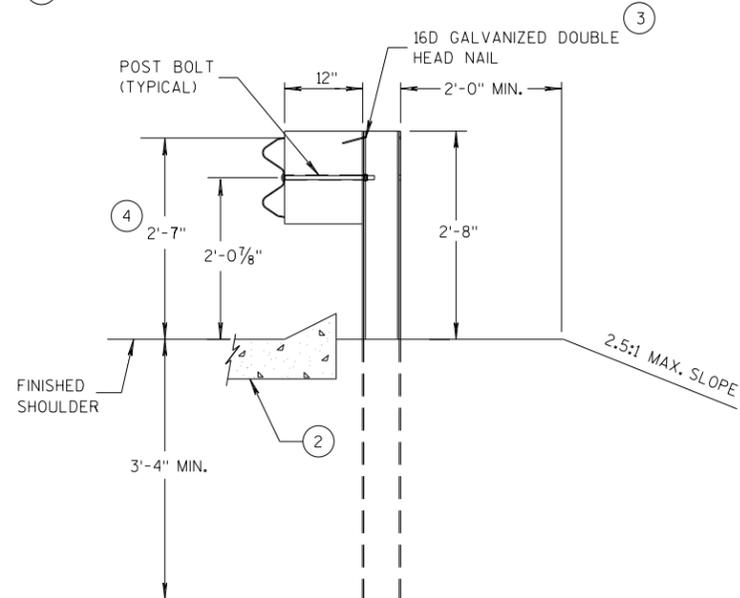

**SECTION A-A
POSTS 1-5**

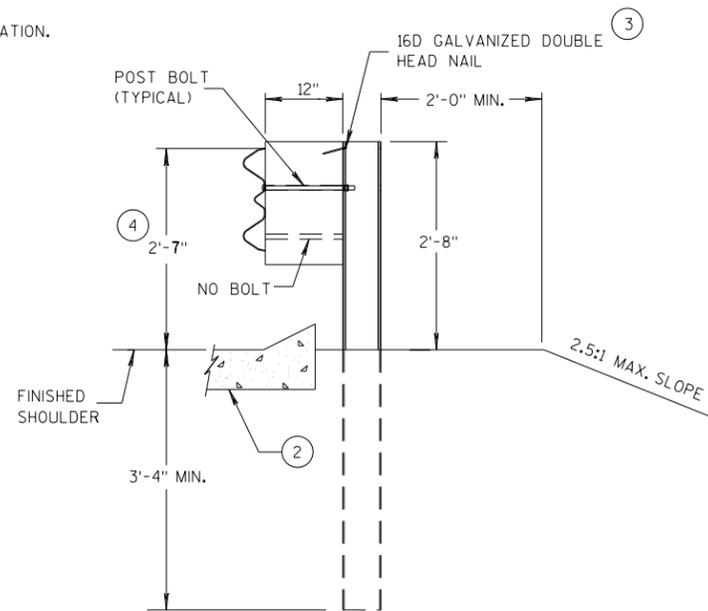

**SECTION B-B
POST 6**

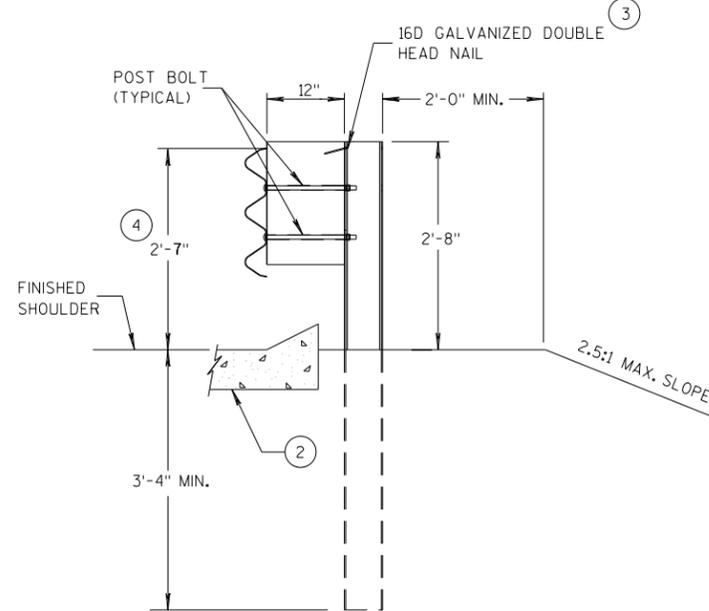

**SECTION C-C
POSTS 7-11**



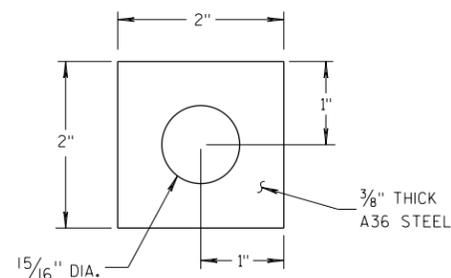



PLATE WASHER DETAIL

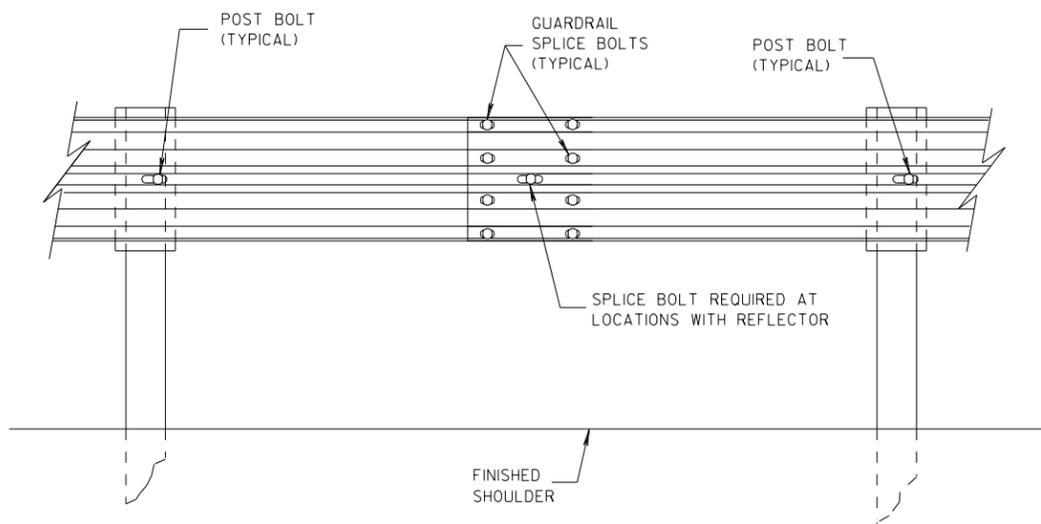

SPLICE DETAIL

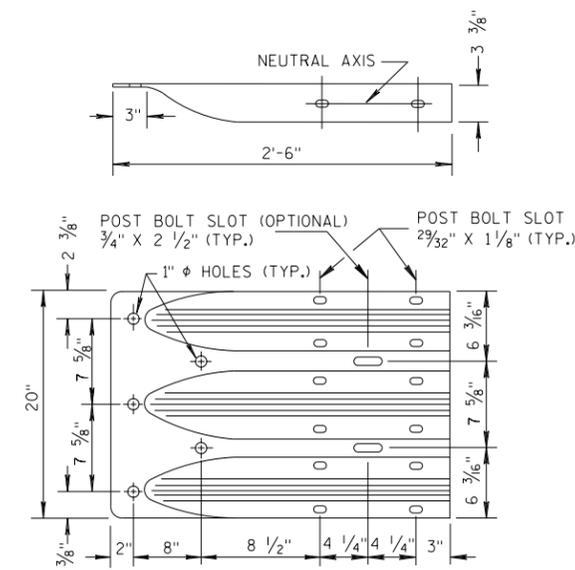


**THRIE BEAM
TERMINAL CONNECTOR**

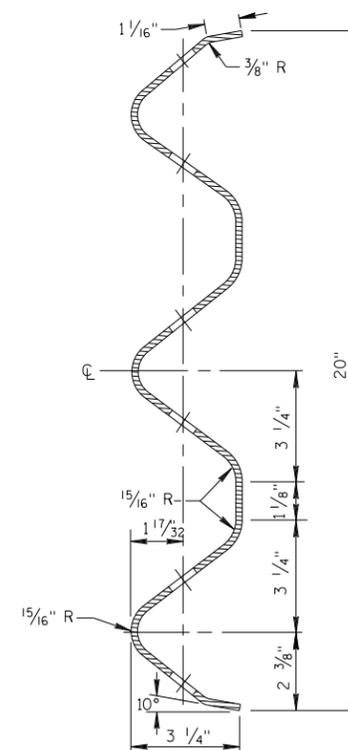


**SECTION THRU THRIE
BEAM RAIL ELEMENT**

**MIDWEST GUARDRAIL SYSTEM
THRIE BEAM TRANSITION (MGS)**


STATE OF WISCONSIN
DEPARTMENT OF TRANSPORTATION

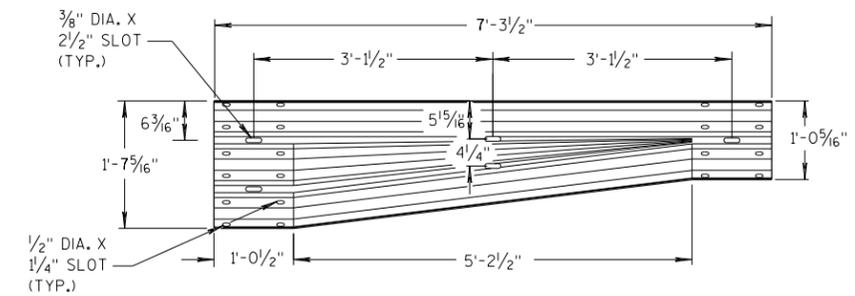


W-BEAM TO THRIE BEAM TRANSITION SECTION

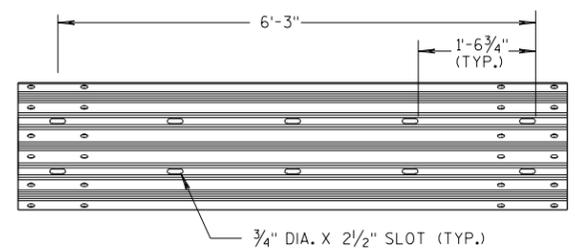


6'-3\"/>

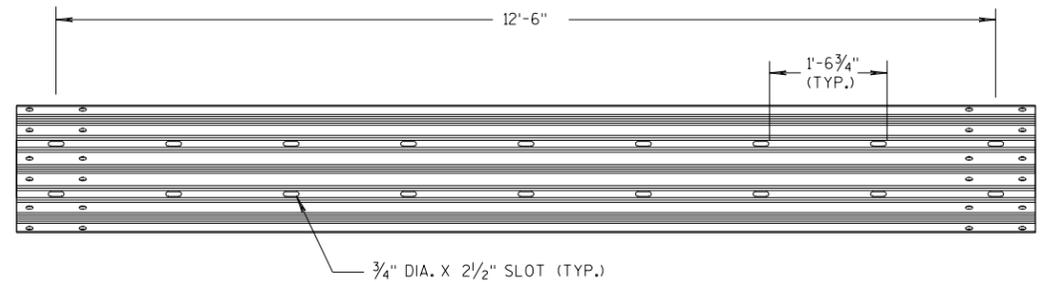


12'-6\"/>

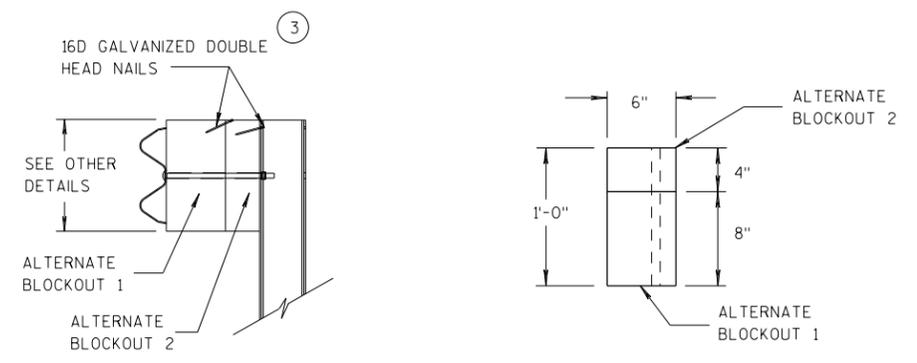


ALTERNATE WOOD BLOCKOUT DETAIL

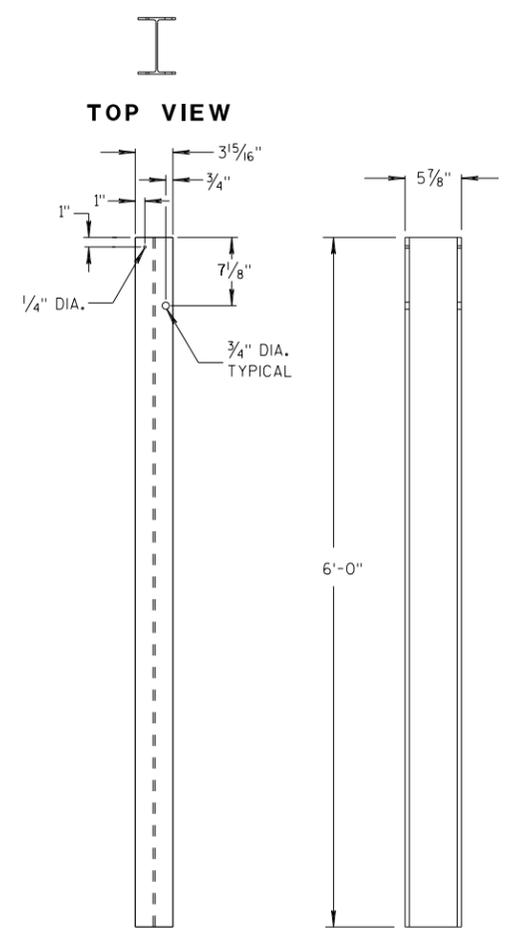


STEEL POSTS 1-5

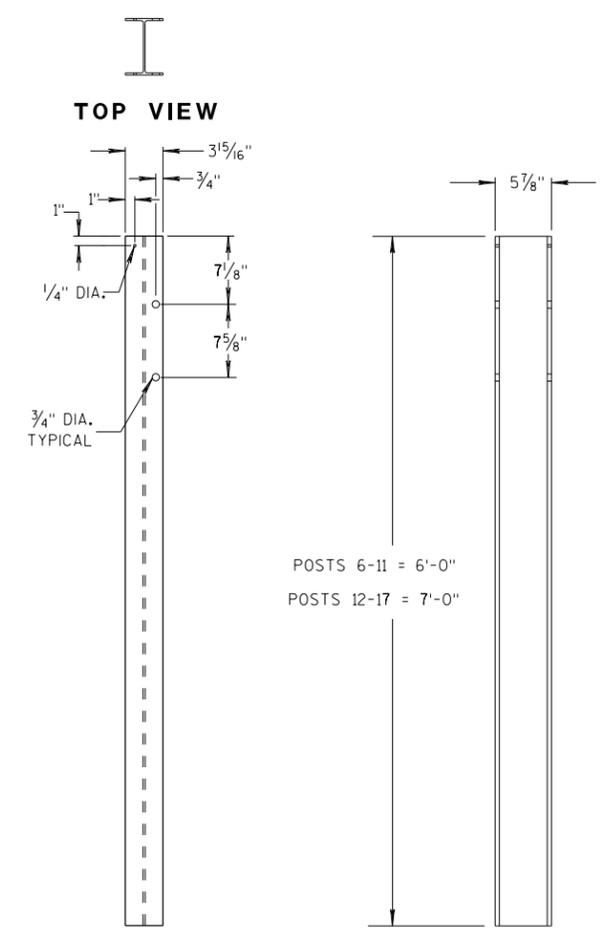


STEEL POSTS 6-17

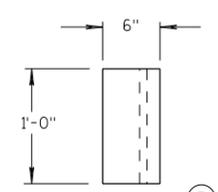


TOP VIEW

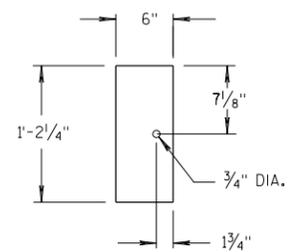

**FRONT VIEW
BLOCKOUT
POSTS 1-5**

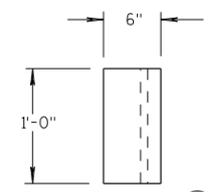

TOP VIEW

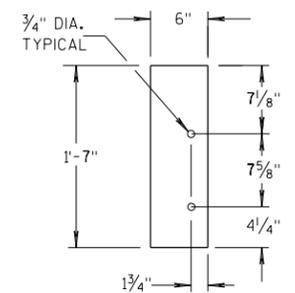

**FRONT VIEW
BLOCKOUT
POSTS 6-17**

GENERAL NOTES

- STEEL POSTS ARE W6X9 OR W6X8.5.
- BOLT HOLES FOR POST ARE ON FRONT AND OF SIDE OF POST.
- (3) WHEN USING STEEL POSTS AND WOOD BLOCKOUTS INSTALL FOUR 16D GALVANIZED NAILS. INSTALL NAILS AT THE BACK CORNERS OF THE BLOCK AND BEND THE NAILS OVER THE FLANGE OF THE STEEL POST.
- (5) WOOD BLOCKS MAY BE CONSTRUCTED OUT OF 2 WOOD BLOCKS. SEE ALTERNATE WOOD BLOCK DETAIL.
- (13) STEEL OR WOOD POST IS ACCEPTABLE AT POST 1. SEE SDD 14B42.

**MIDWEST GUARDRAIL SYSTEM
THRIE BEAM TRANSITION (MGS)**


STATE OF WISCONSIN
DEPARTMENT OF TRANSPORTATION

6

6

S.D.D. 14 B 45-5c

S.D.D. 14 B 45-5c

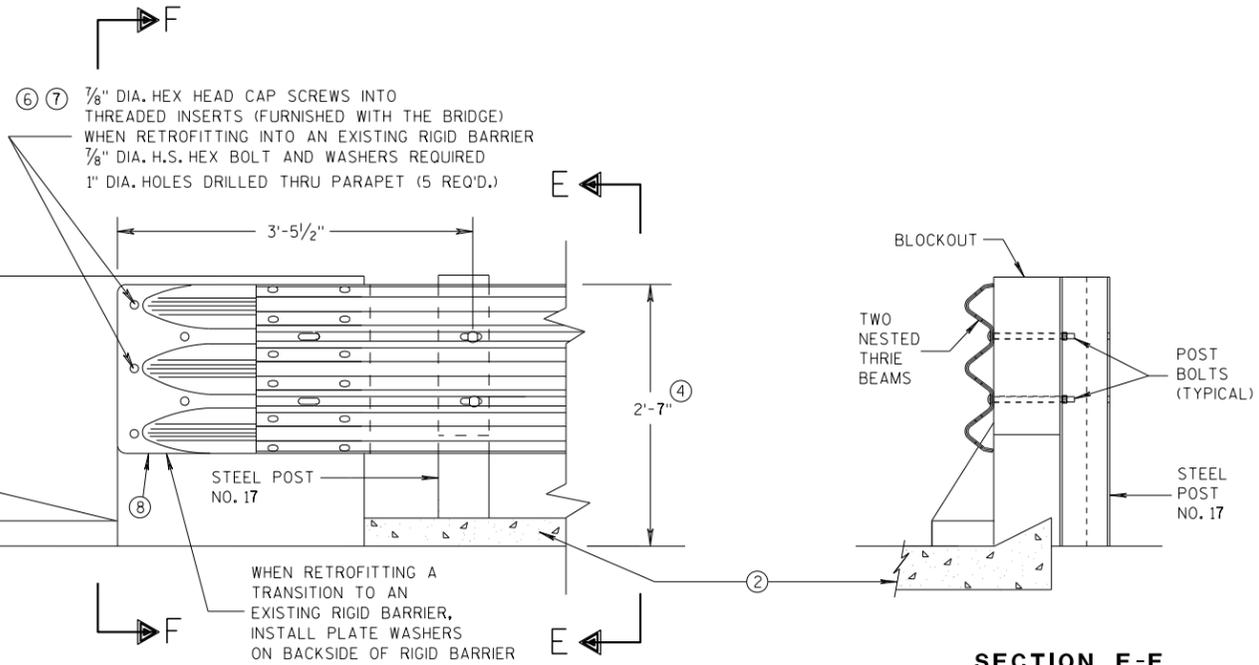



FRONT VIEW

THRIE BEAM CONNECTION TO BRIDGE PARAPET WITH SQUARE ENDS

SECTION E-E

GENERAL NOTES


- THESE ARE TYPICAL CONNECTION DETAILS. ADJUST THE POSITION OF CONNECTIONS TO EXISTING BRIDGES TO FIT THE ACTUAL BRIDGE AND SITE DIMENSIONS.
- (2) OPTIONAL CURB AND GUTTER OR DRAINAGE FEATURE SEE PLAN FOR INFORMATION.
- (4) TOLERANCE FOR TOP OF BEAM IS $\pm 1"$.
- (6) DRILLING BOLT HOLES THROUGH THE PARAPET, BOLTS, NUTS, WASHERS AND REPAIRING DAMAGED CONCRETE ARE INCIDENTAL TO THE CONTRACT.
- (7) BOLTS MAY BE A325 BOLTS OR A449 BOLTS. BOLT LENGTH AND THREADING LENGTH ARE TO ALLOW FOR A TIGHT CONNECTION BETWEEN RIGID BARRIER AND THRIE BEAM CONNECTION PLATE. CONTRACTOR IS TO FIELD VERIFY BOLT LENGTH AND THREAD LENGTH. ONE ROUND WASHER REQUIRED BETWEEN BOLT HEAD AND THRIE BEAM CONNECTOR PLATE. BOLTS THAT EXTEND THROUGH THE PARAPET AND OUT THE BACK FACE REQUIRE A HARDENED ROUND STEEL WASHER THAT IS 2" O.D. X 5/32" THICK AND ONE PLATE WASHER. REPAIR ANY DAMAGED CONCRETE FROM BOLT INSTALLATION.
- (8) THE RECESS FOR A W-BEAM CONNECTION, WHICH EXISTS ON SOME PARAPETS OF THIS TYPE, SHALL BE FILLED WITH A TREATED TIMBER BLOCKOUT. BLOCKOUT SIZE IS 1'-6" X 2'-0" X 3 1/2".

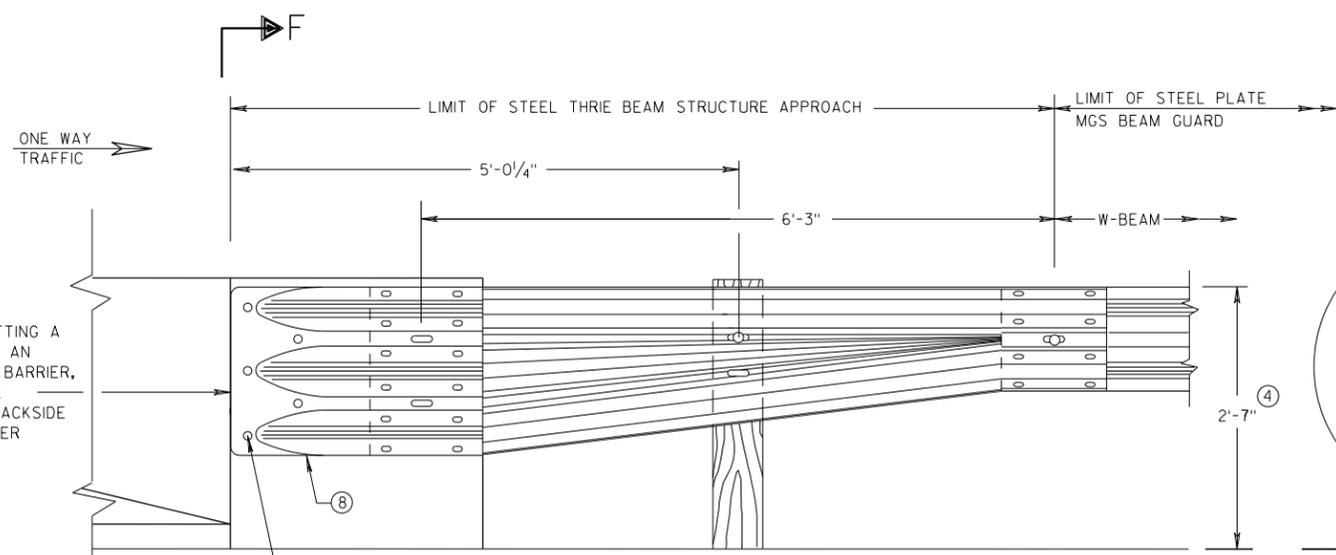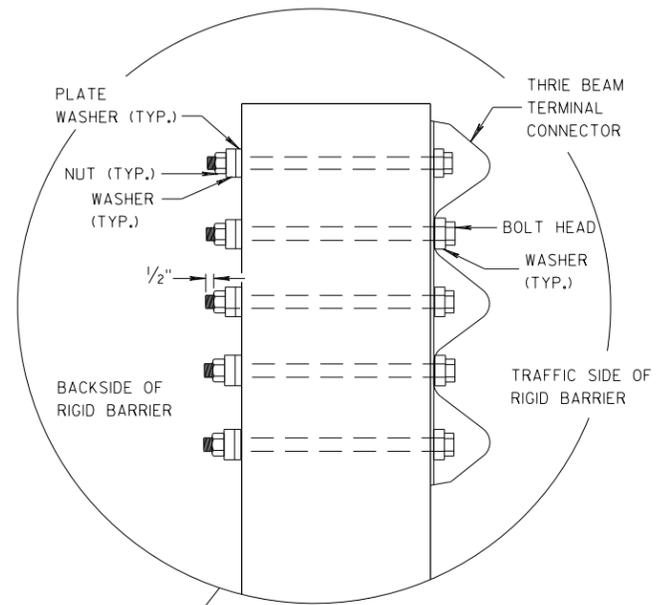

FRONT VIEW

**W BEAM TRANSITION AND CONNECTION TO BRIDGE PARAPETS WITH SQUARE ENDS
(USE ONLY ON THE TRAFFIC EXIT END OF ONE WAY BRIDGES)**

SECTION F-F

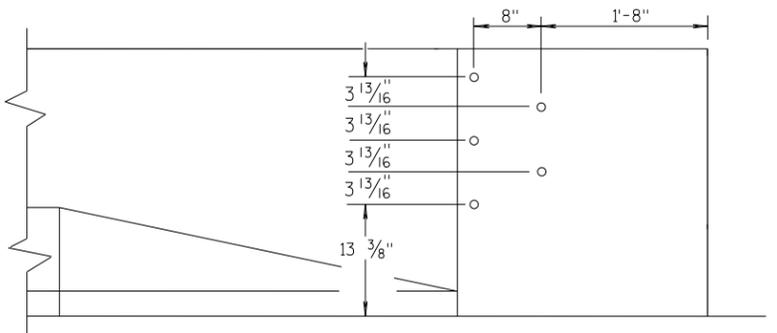

DRILL HOLE LOCATION

6

6

S.D.D. 14 B 45-5d


S.D.D. 14 B 45-5d

MIDWEST GUARDRAIL SYSTEM THRIE BEAM TRANSITION (MGS)	
STATE OF WISCONSIN DEPARTMENT OF TRANSPORTATION	
APPROVED 07/2018 DATE	/S/ Rodney Taylor ROADWAY STANDARDS DEVELOPMENT UNIT SUPERVISOR
FHWA	


GENERAL NOTES

THESE ARE TYPICAL CONNECTION DETAILS. ADJUST THE POSITION OF CONNECTIONS TO EXISTING BRIDGES TO FIT THE ACTUAL BRIDGE AND SITE DIMENSIONS.


- ② OPTIONAL CURB AND GUTTER OR DRAINAGE FEATURE SEE PLAN FOR INFORMATION.
- ④ TOLERANCE FOR TOP OF BEAM IS $\pm 1"$.
- ⑥ DRILLING BOLT HOLES THROUGH THE PARAPET, BOLTS, NUTS, WASHERS AND REPAIRING DAMAGED CONCRETE ARE INCIDENTAL TO THE CONTRACT.
- ⑦ BOLTS MAY BE A325 BOLTS OR A449 BOLTS. BOLT LENGTH AND THREADING LENGTH ARE TO ALLOW FOR A TIGHT CONNECTION BETWEEN RIGID BARRIER AND THRIE BEAM CONNECTION PLATE. CONTRACTOR IS TO FIELD VERIFY BOLT LENGTH AND THREAD LENGTH. ONE ROUND WASHER REQUIRED BETWEEN BOLT HEAD AND THRIE BEAM CONNECTOR PLATE. BOLTS THAT EXTEND THROUGH THE PARAPET AND OUT THE BACK FACE REQUIRE A HARDENED ROUND STEEL WASHER THAT IS 2" O.D. X 5/32" THICK AND ONE PLATE WASHER. REPAIR ANY DAMAGED CONCRETE FROM BOLT INSTALLATION.
- ⑧ THE RECESS FOR A W-BEAM CONNECTION, WHICH EXISTS ON SOME PARAPETS OF THIS TYPE, SHALL BE FILLED WITH A TREATED TIMBER BLOCKOUT. BLOCKOUT SIZE IS 1'-6" X 2'-0" X 3 1/2".
- ⑨ BOLT, NUT AND WASHERS NOT REQUIRED FOR THIS LOCATION WHEN RETROFITTING AN EXISTING PAPAPET AND THE HOLE IS EITHER ABOVE PARAPET OR WITHIN 4 INCHES OF THE EDGE OF PARAPET.

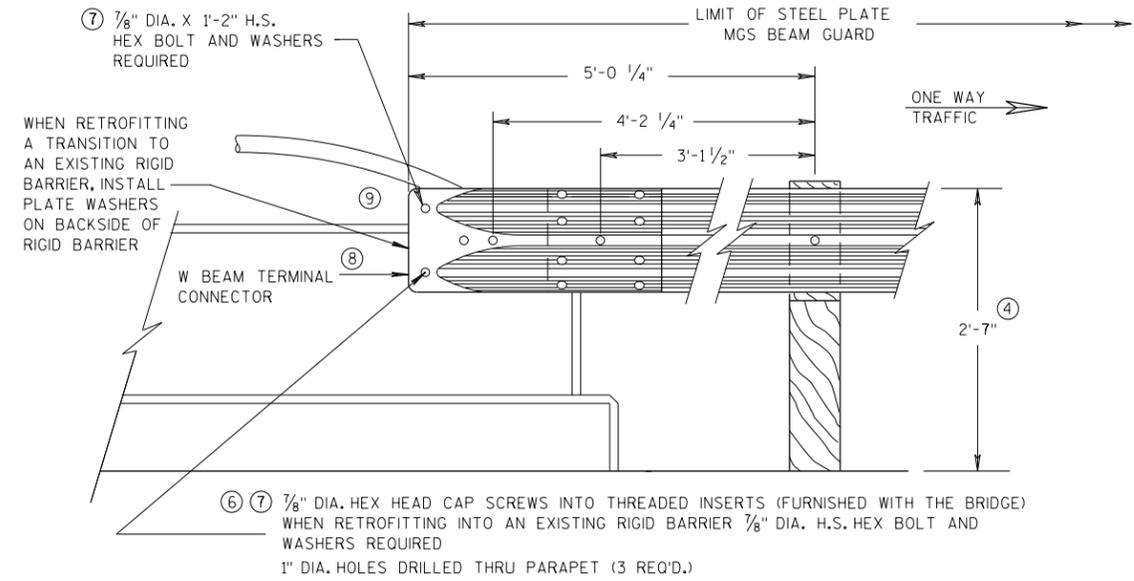


FRONT VIEW
W BEAM CONNECTION TO VERTICAL FACE PARAPET
 (USE ONLY ON THE TRAFFIC EXIT END OF ONE WAY BRIDGES)

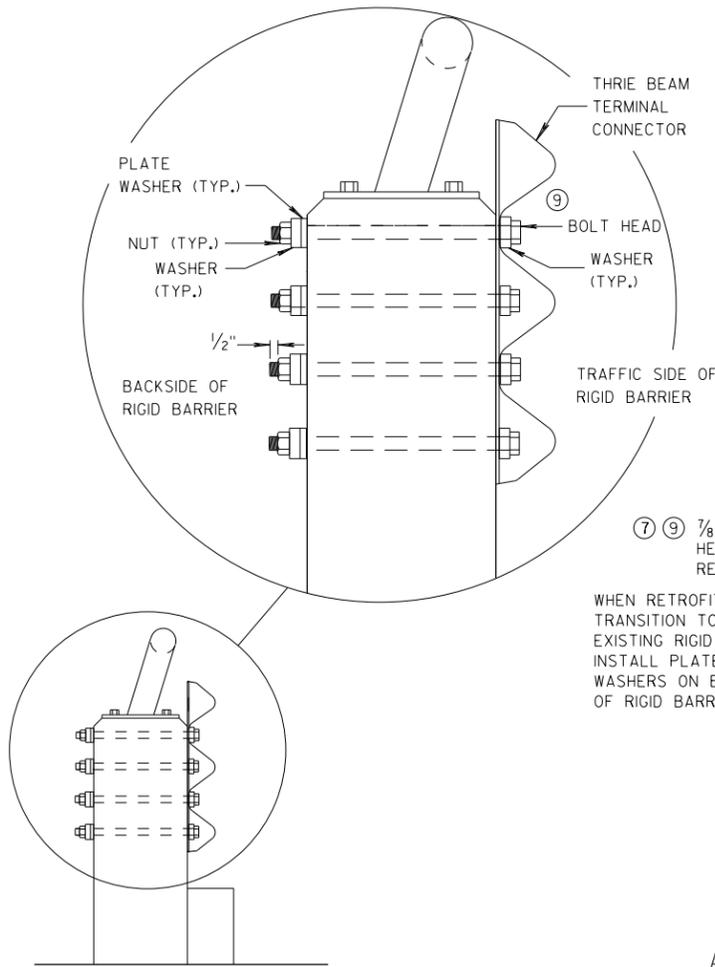

SECTION G-G

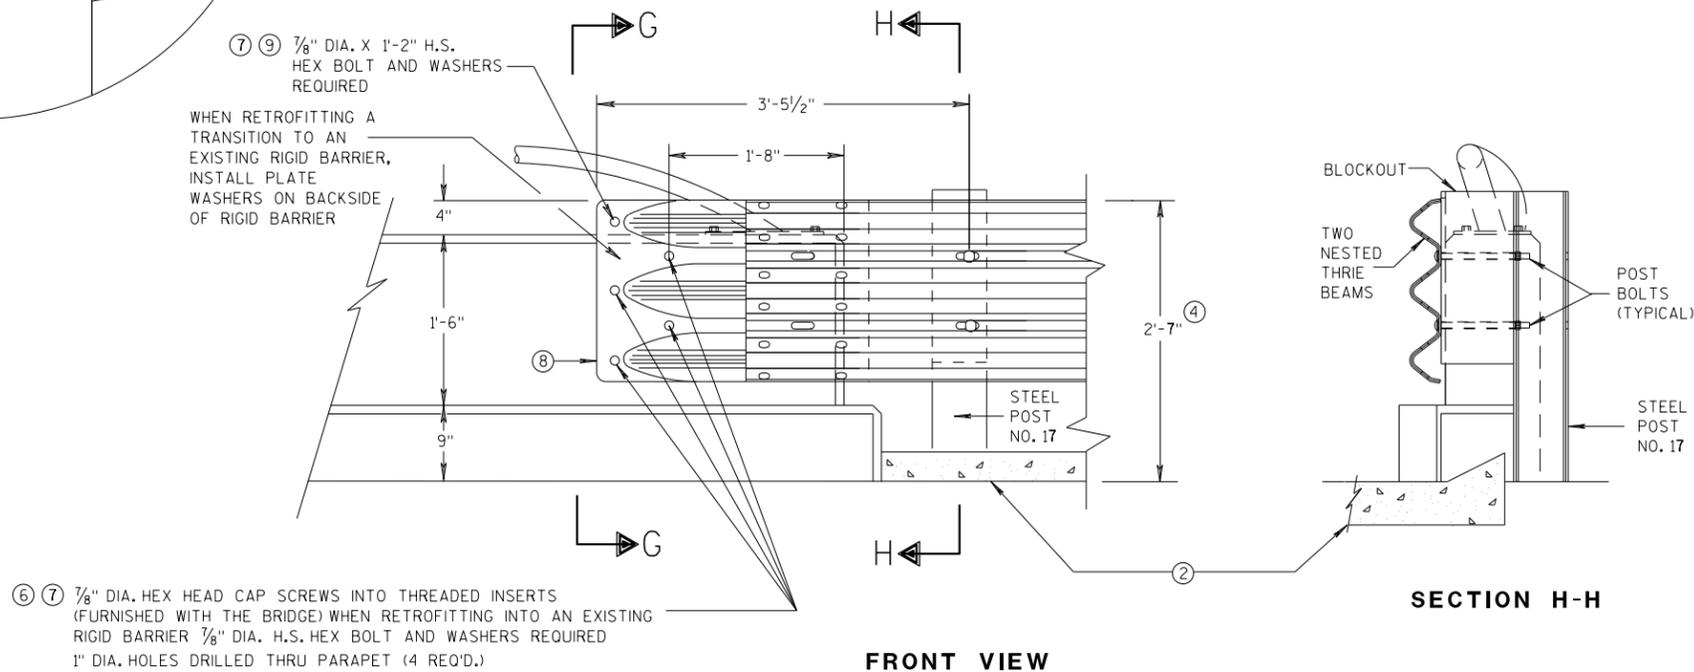

FRONT VIEW
THRIE BEAM CONNECTION TO VERTICAL FACED PARAPETS

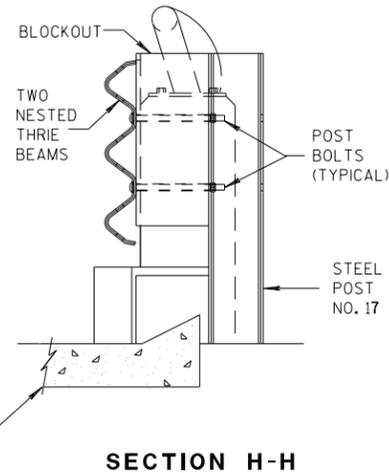

SECTION H-H

6

6


S.D.D. 14 B 45-5e

S.D.D. 14 B 45-5e

MIDWEST GUARDRAIL SYSTEM THRIE BEAM TRANSITION (MGS)	
STATE OF WISCONSIN DEPARTMENT OF TRANSPORTATION	
APPROVED 07/2018	/s/ Rodney Taylor
DATE	ROADWAY STANDARDS DEVELOPMENT UNIT SUPERVISOR
FHWA	

ONE WAY
TRAFFIC

⑥ ⑦ 7/8" DIA. HEX HEAD CAP SCREWS INTO
THREADED INSERTS (FURNISHED WITH THE BRIDGE)
WHEN RETROFITTING INTO AN EXISTING RIGID BARRIER
7/8" DIA. H.S. HEX BOLT AND WASHERS REQUIRED
1" DIA. HOLES DRILLED THRU PARAPET
(4 REQ'D.)

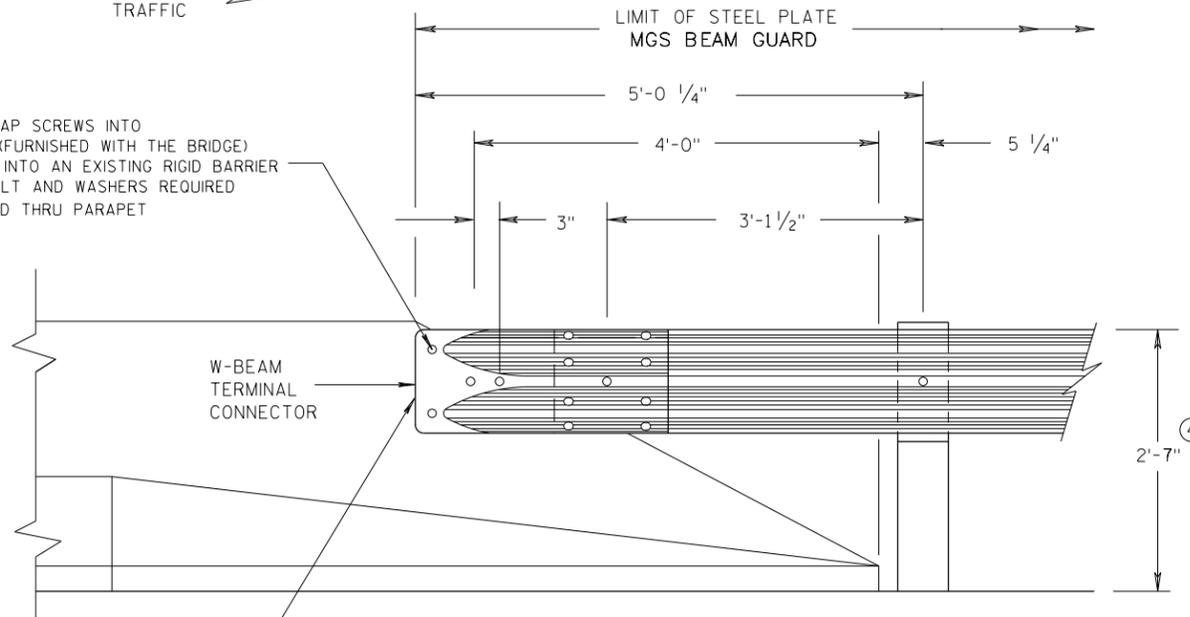

WHEN RETROFITTING A TRANSITION
TO AN EXISTING RIGID BARRIER,
INSTALL PLATE WASHERS ON
BACKSIDE OF RIGID BARRIER.


FRONT VIEW

**W BEAM CONNECTION TO
PARAPETS WITH SLOPED ENDS**

(USE ONLY AT TRAFFIC EXIT END OF ONE WAY BRIDGE)


GENERAL NOTES

- ② OPTIONAL CURB AND GUTTER OR DRAINAGE FEATURE SEE PLAN FOR INFORMATION.
- ④ TOLERANCE FOR TOP OF BEAM IS $\pm 1"$.
- ⑥ DRILLING BOLT HOLES THROUGH THE PARAPET, BOLTS, NUTS, WASHERS AND REPAIRING DAMAGED CONCRETE ARE INCIDENTAL TO THE CONTRACT.
- ⑦ BOLTS MAY BE A325 BOLTS OR A449 BOLTS. BOLT LENGTH AND THREADING LENGTH ARE TO ALLOW FOR A TIGHT CONNECTION BETWEEN RIGID BARRIER AND THRIE BEAM CONNECTION PLATE. CONTRACTOR IS TO FIELD VERIFY BOLT LENGTH AND THREAD LENGTH. ONE ROUND WASHER REQUIRED BETWEEN BOLT HEAD AND THRIE BEAM CONNECTOR PLATE. BOLTS THAT EXTEND THROUGH THE PARAPET AND OUT THE BACK FACE REQUIRE A HARDENED ROUND STEEL WASHER THAT IS 2" O.D. X 5/32" THICK AND ONE PLATE WASHER. REPAIR ANY DAMAGED CONCRETE FROM BOLT INSTALLATION.

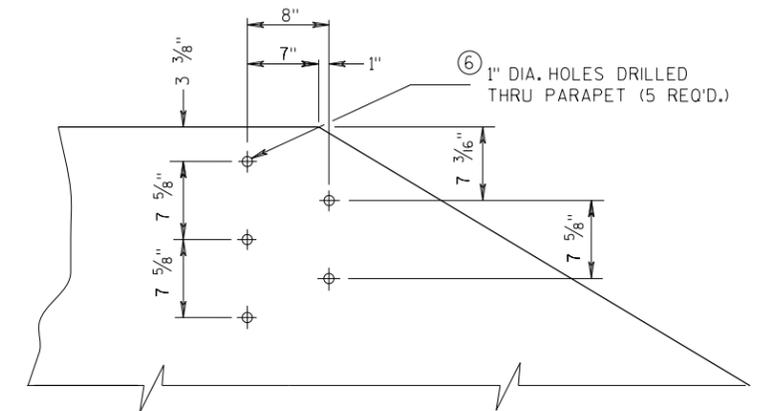

DRILL HOLE LOCATION AND PATTERN
FOR THRIE BEAM CONNECTION


⑥ ⑦ 7/8" DIA. HEX HEAD CAP SCREWS INTO
THREADED INSERTS (FURNISHED WITH THE BRIDGE)
WHEN RETROFITTING INTO AN EXISTING RIGID BARRIER
7/8" DIA. H.S. HEX BOLT AND WASHERS REQUIRED
1" DIA. HOLES DRILLED THRU PARAPET
(5 REQ'D.)

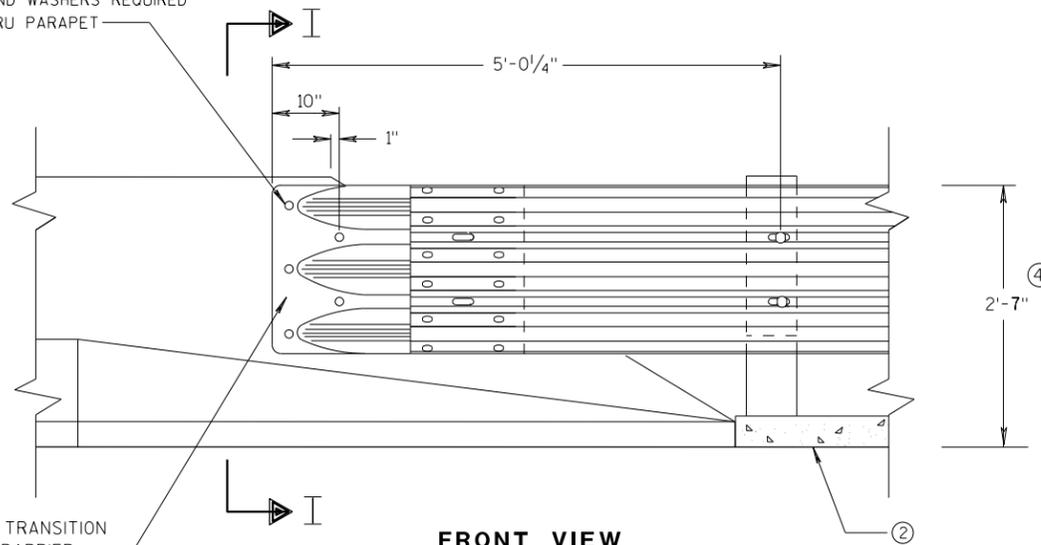

WHEN RETROFITTING A TRANSITION
TO AN EXISTING RIGID BARRIER,
INSTALL PLATE WASHERS ON
BACKSIDE OF RIGID BARRIER.

FRONT VIEW

**THRIE BEAM CONNECTION TO BRIDGE
PARAPETS WITH SLOPED ENDS**

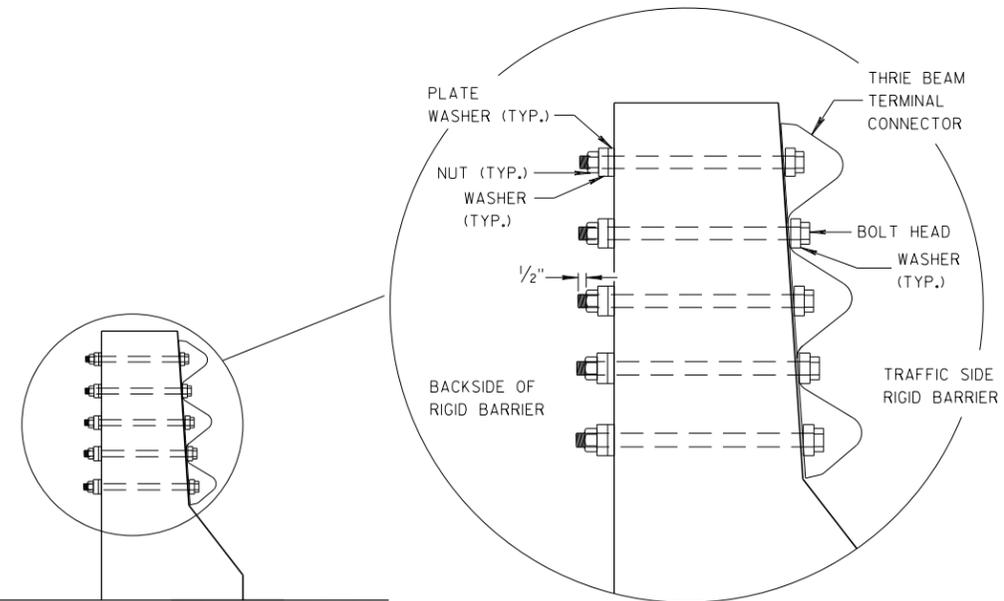


SECTION I-I


**MIDWEST GUARDRAIL SYSTEM
THRIE BEAM TRANSITION (MGS)**

STATE OF WISCONSIN
DEPARTMENT OF TRANSPORTATION


APPROVED
DATE 07/2018 /S/ Rodney Taylor
ROADWAY STANDARDS DEVELOPMENT
UNIT SUPERVISOR
FHWA

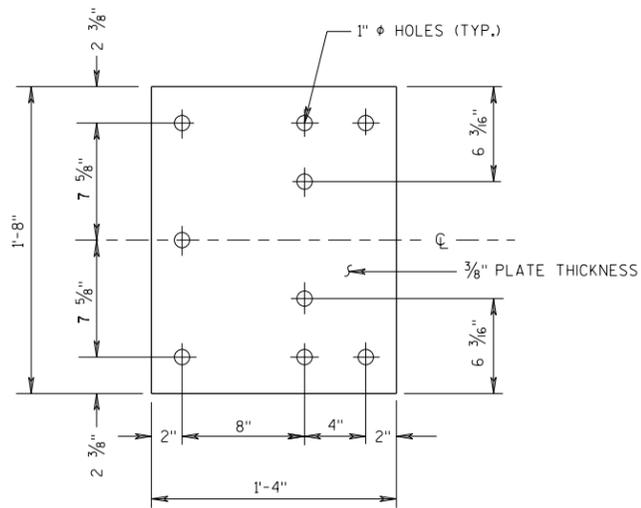

BACK-UP PLATE DETAIL

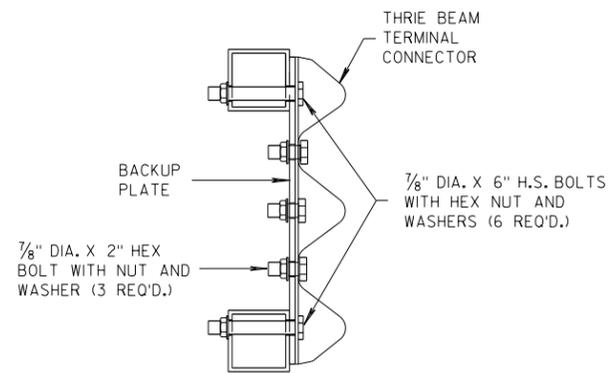


SECTION J-J

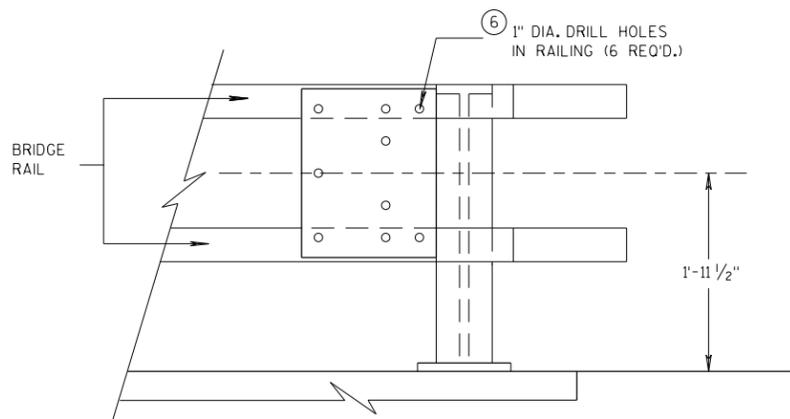


BACK-UP PLATE MOUNTING ONTO BRIDGE RAILING

GENERAL NOTES

- ④ TOLERANCE FOR TOP OF BEAM IS $\pm 1'$.
- ⑥ DRILLING HOLES THROUGH THE PAPER, BOLTS, NUTS, WASHERS AND REPAIRING DAMAGED CONCRETE ARE INCIDENTAL TO THE CONTRACT.

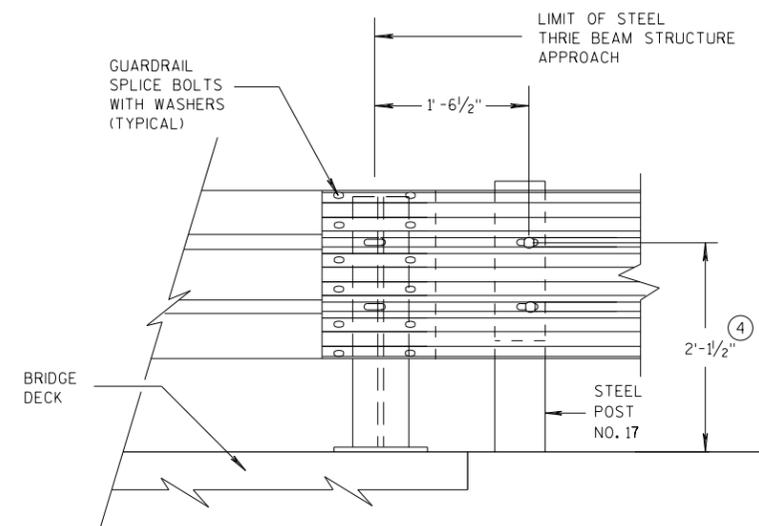


**FRONT VIEW
THRIE BEAM CONNECTION TO
STEEL RAILING TYPE "W"**

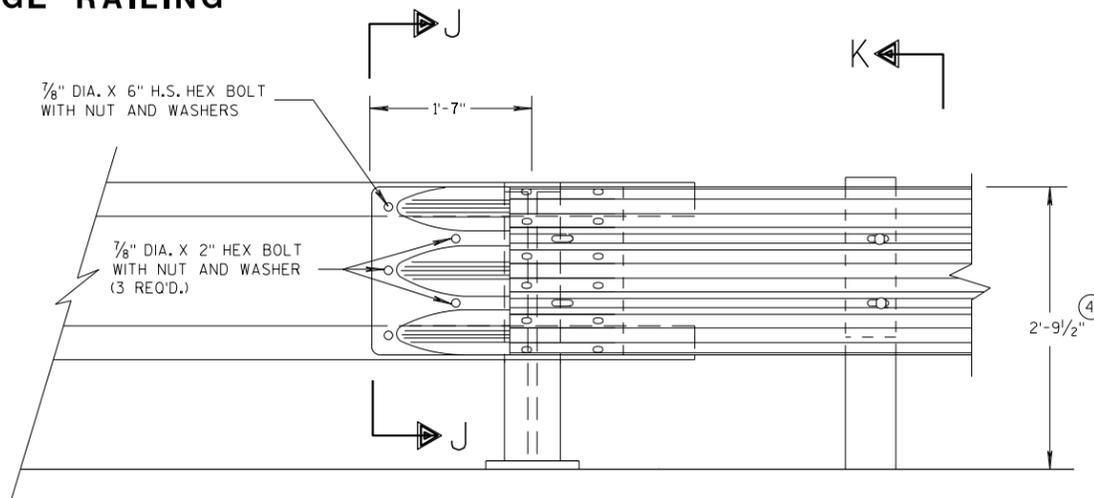

FRONT VIEW

**THRIE BEAM CONNECTION TO
TUBULAR RAILING TYPE "F"**

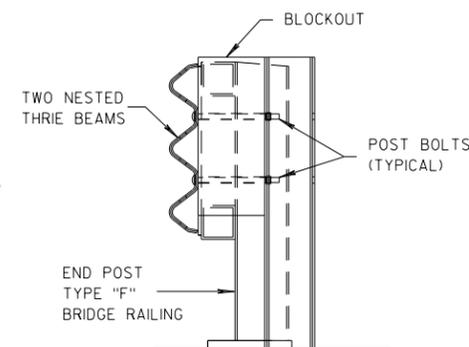

SECTION K-K


**MIDWEST GUARDRAIL SYSTEM
THRIE BEAM TRANSITION (MGS)**

STATE OF WISCONSIN
DEPARTMENT OF TRANSPORTATION


APPROVED
07/2018 /S/ Rodney Taylor
DATE ROADWAY STANDARDS DEVELOPMENT
FHWA UNIT SUPERVISOR

GENERAL NOTES


(4) TOLERANCE FOR TOP OF W-BEAM RAIL IS ± 1".

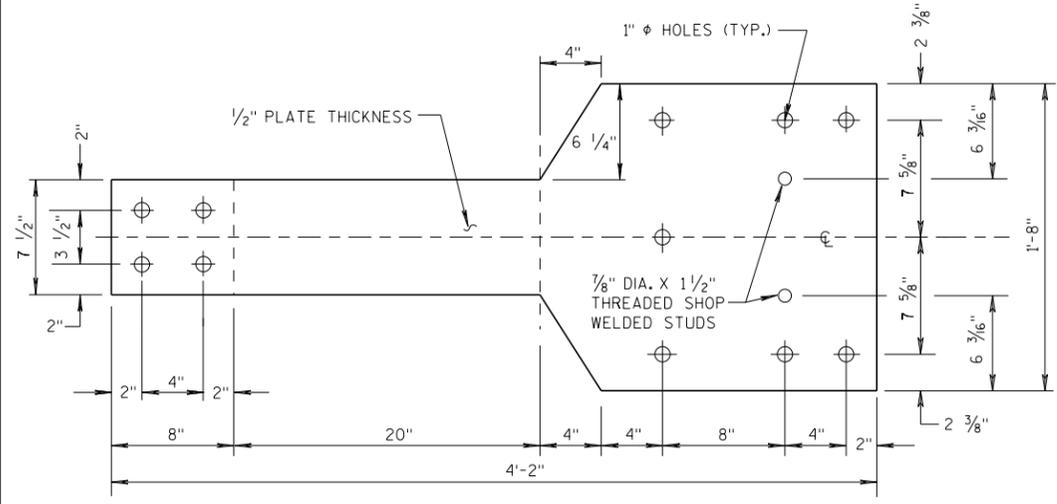


FRONT VIEW

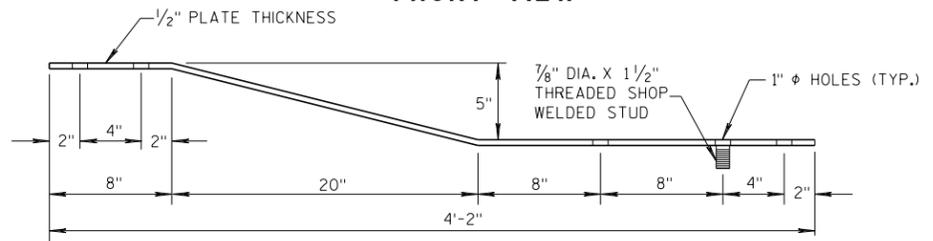


**PLAN VIEW
BACK-UP PLATE DETAIL, TYPE "M"**

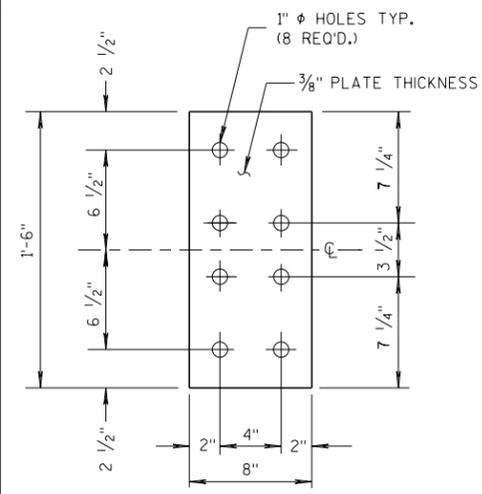

**FRONT VIEW
ANCHOR
PLATE DETAIL,
TYPE "M"**

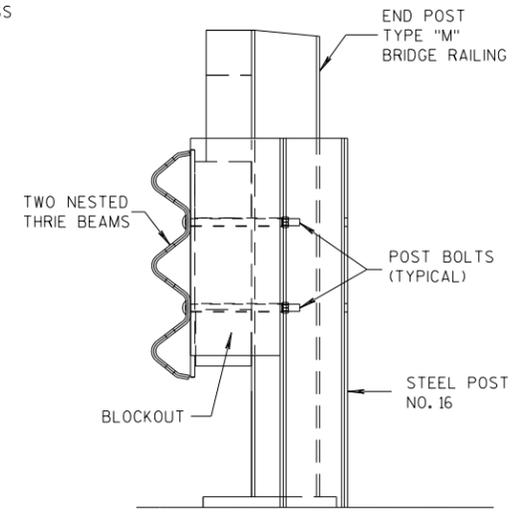


SECTION M-M

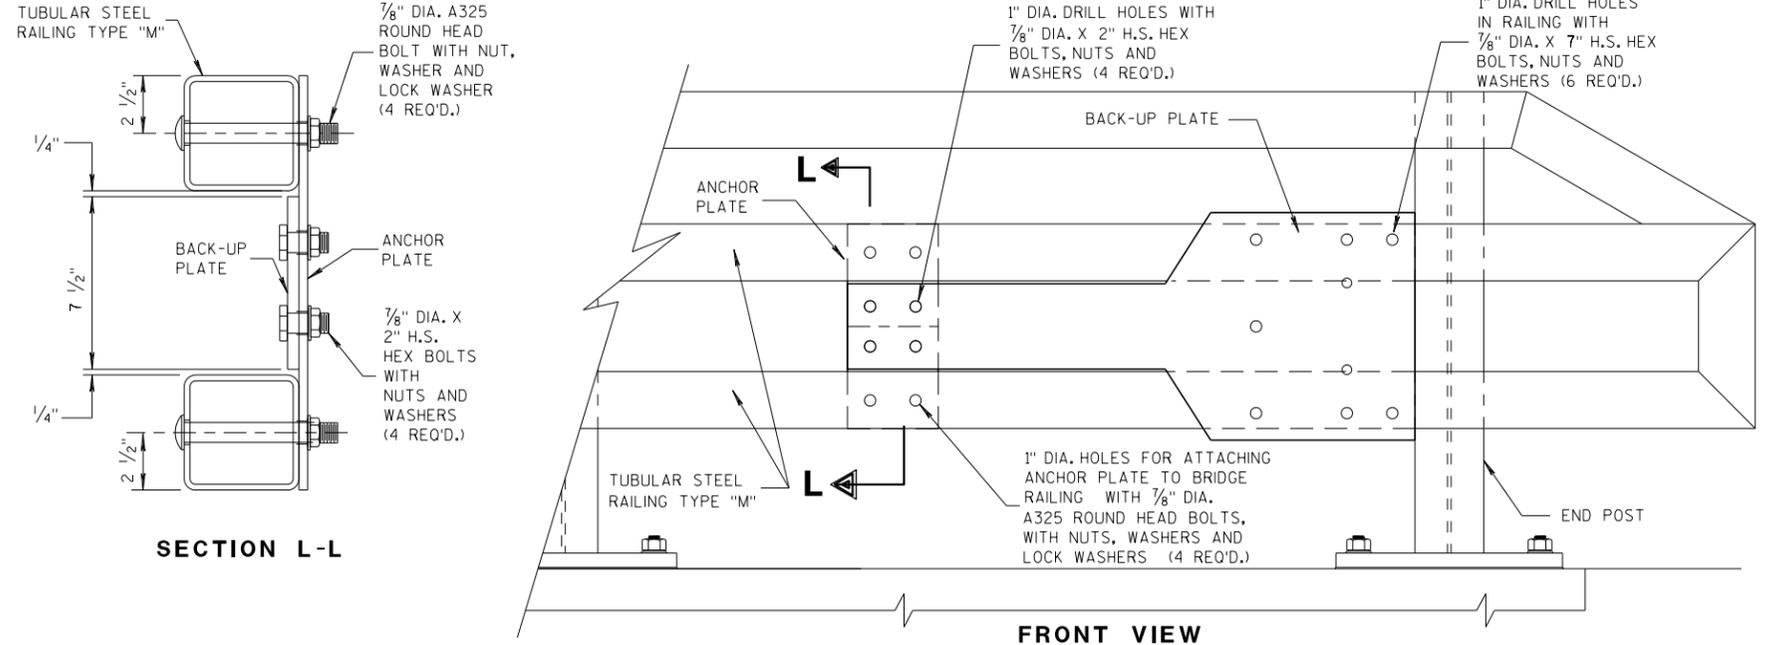

SECTION L-L


FRONT VIEW

ANCHOR AND BACK-UP PLATE MOUNTING TO BRIDGE RAILING, TYPE "M"

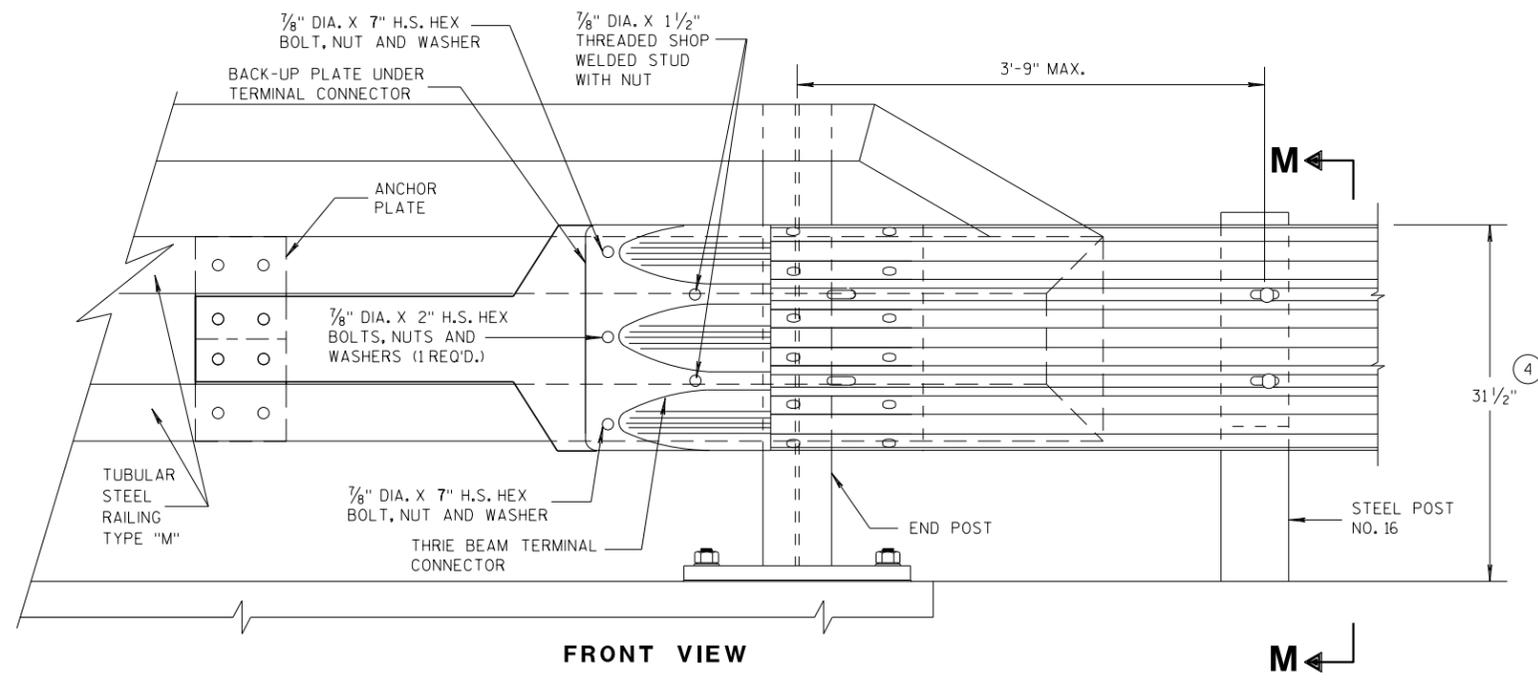

FRONT VIEW

M

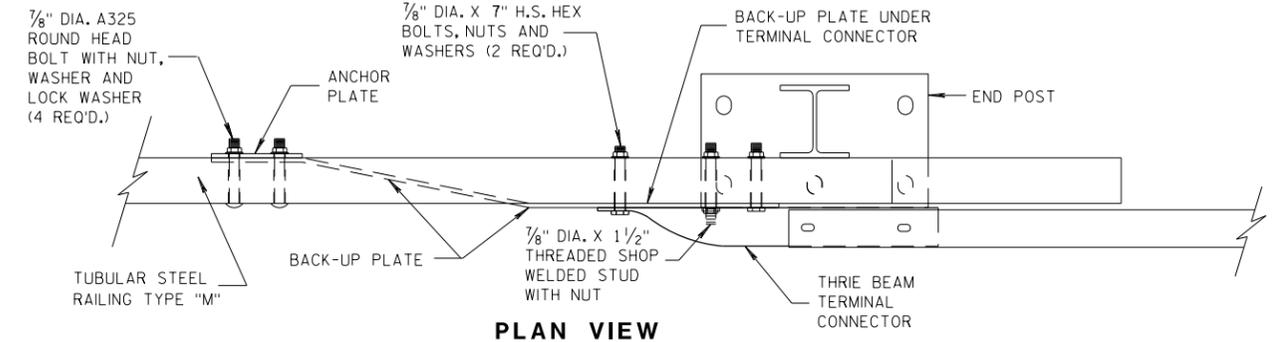

PLAN VIEW

THRIE BEAM CONNECTION TO TUBULAR RAILING, TYPE "M"

**MIDWEST GUARDRAIL SYSTEM
THRIE BEAM TRANSITION (MGS)**


STATE OF WISCONSIN
DEPARTMENT OF TRANSPORTATION

APPROVED
DATE 07/2018 /S/ Rodney Taylor
ROADWAY STANDARDS DEVELOPMENT
UNIT SUPERVISOR
FHWA

GENERAL NOTES

- COVER PLATE PANELS ARE 3/16" THICK.
- ALL STIFFENERS ARE 1/4" THICK.
- CONNECTOR PLATE SHALL BE FABRICATED FROM ASTM GRADE A36 STEEL AND GALVANIZED.
- FOR GALVANIZED REQUIREMENTS, SEE SECTION 614 OF THE STANDARD SPECIFICATIONS.
- ALL HOLE DIAMETERS SHALL BE 1".
- FOR OPPOSITE SIDE INSTALLATION MIRROR DRAWINGS.

- (10) STIFFENERS LOCATED AT THE OUTSIDE EDGES OF THE COVER PLATES SHALL BE WELDED AS FOLLOWS:
SINGLE BEVEL GROOVE WELD ON EXTERNAL SIDES AND 3/16" FILLET WELD BY 1" LONG SPACED AT 2" ON INTERNAL SIDES.
- (11) STIFFENERS LOCATED ON THE INSIDE OF THE COVER PLATE SHALL BE WELDED AS FOLLOWS:
3/16" FILLET WELD BY 1" LONG SPACED AT 2".

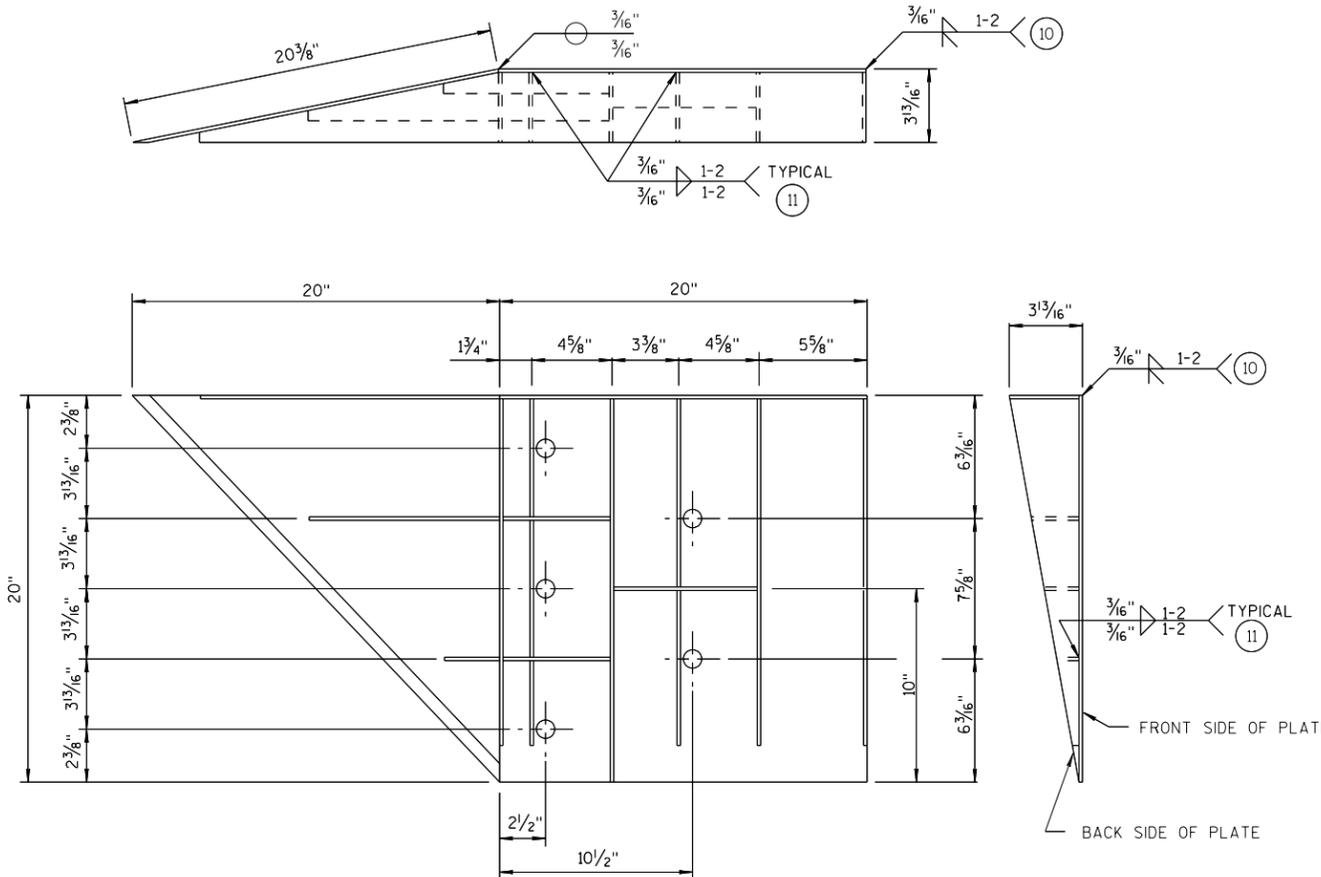

WELDING INSTRUCTION
(VIEWED FROM BACK SIDE OF PLATE)

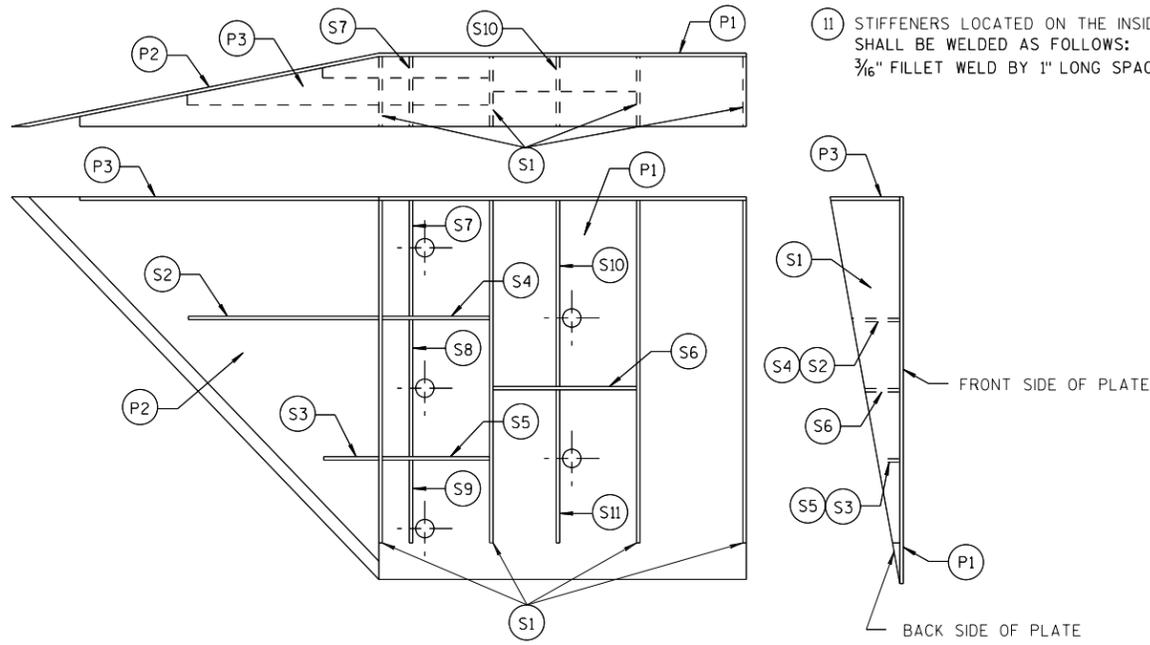


PLATE AND STIFFENER IDENTIFICATION
(VIEWED FROM BACK SIDE OF PLATE)

CONNECTOR PLATE DIMENSION (PER ASSEMBLY)				
PLATE	QUANTITY	SHAPE	SIZE (A x B x C x D)	THICKNESS
P1	1		20" x 20"	3/16"
P2	1		20" x 20" x 28 3/16"	3/16"
P3	1		39" x 3 5/8" x 20" x 19 5/16"	3/16"
S1	4		18 7/16" x 3 5/8" x 18 3/4"	1/4"
S2	1		10 1/4" x 2 1/16" x 10 3/8" x 1/2"	1/4"
S3	1		3" x 1 1/16" x 3 3/8" x 1/2"	1/4"
S4	1		6 1/8" x 2 1/16"	1/4"
S5	1		6 1/8" x 1 1/16"	1/4"
S6	1		7 3/4" x 1 3/4"	1/4"
S7	1		2 3/16" x 6" x 3 5/8" x 5 1/8"	1/4"
S8	1		1 5/32" x 7 1/2" x 2 1/2" x 7 3/8"	1/4"
S9	1		6 1/16" x 6 3/16" x 1 3/32"	1/4"
S10	1		1 7/8" x 9 7/8" x 3 5/8" x 9 11/16"	1/4"
S11	1		8 1/2" x 8 3/4" x 1 3/16"	1/4"

SINGLE SLOPE CONNECTION PLATE

**MIDWEST GUARDRAIL SYSTEM
THREE BEAM TRANSITION (MGS)**

STATE OF WISCONSIN
DEPARTMENT OF TRANSPORTATION


APPROVED
7/2018 /S/ Rodney Taylor
DATE ROADWAY STANDARDS DEVELOPMENT
FHWA UNIT SUPERVISOR

GENERAL NOTES


CONNECTOR PLATE, DRILLING BOLT HOLES THROUGH THE BARRIER, BOLTS, NUTS, WASHERS AND REPAIRING DAMAGED CONCRETE ARE INCIDENTAL TO THE CONTRACT.

② OPTIONAL CURB AND GUTTER OR DRAINAGE FEATURE SEE PLAN FOR INFORMATION.



⑦ BOLTS MAY BE A325 BOLTS OR A449 BOLTS. BOLT LENGTH AND THREADING LENGTH ARE TO ALLOW FOR A TIGHT CONNECTION BETWEEN RIGID BARRIER AND THRIE BEAM CONNECTION PLATE. CONTRACTOR IS TO FIELD VERIFY BOLT LENGTH AND THREAD LENGTH. ONE ROUND WASHER REQUIRED BETWEEN BOLT HEAD AND THRIE BEAM CONNECTION PLATE. BOLTS THAT EXTEND THROUGH THE BARRIER AND OUT THE BACK FACE REQUIRE A HARDENED ROUND STEEL WASHER THAT IS 2" O.D. X 5/32" THICK AND ONE PLATE WASHER. REPAIR ANY DAMAGED CONCRETE FROM BOLT INSTALLATION.

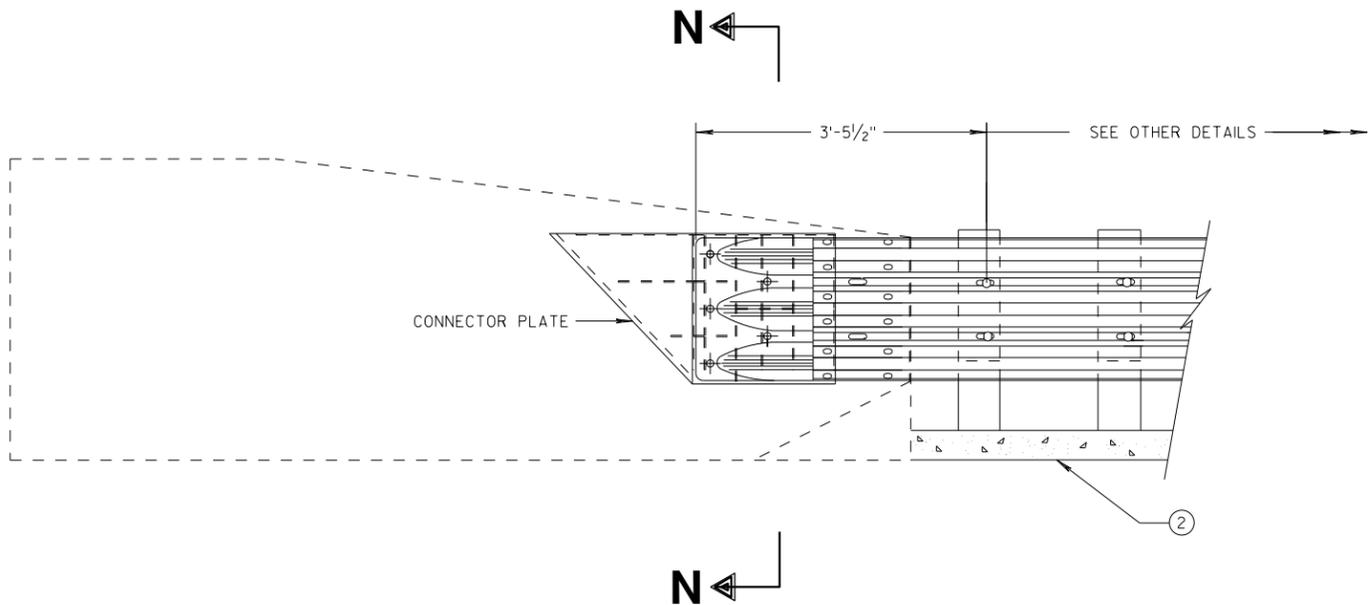

THRIE BEAM CONNECTION TO SINGLE SLOPE BARRIER

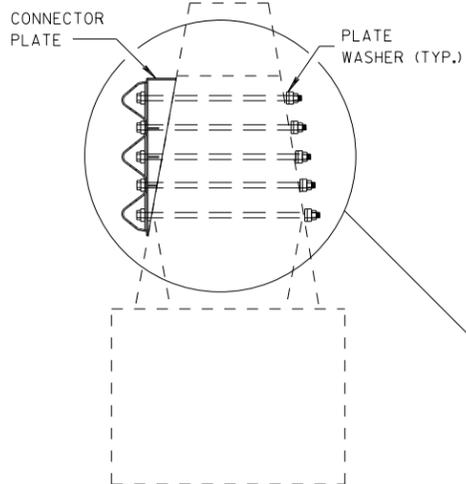

SECTION N-N

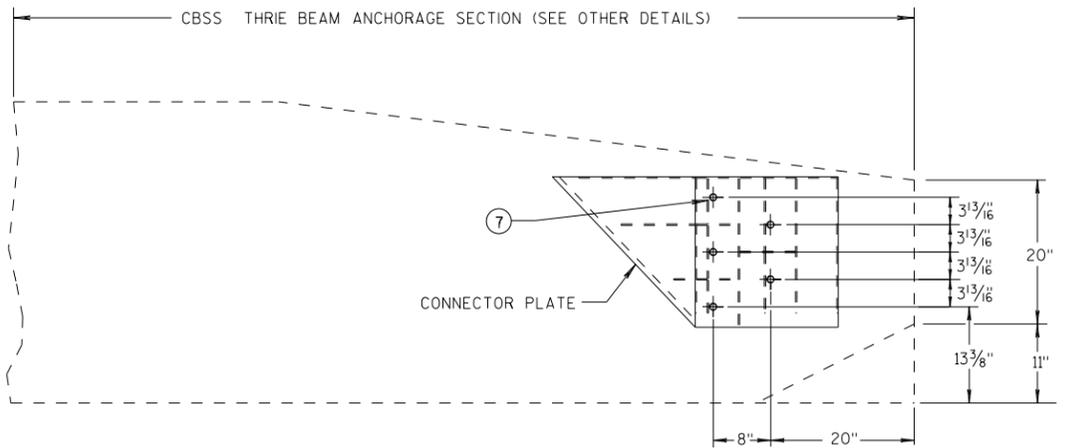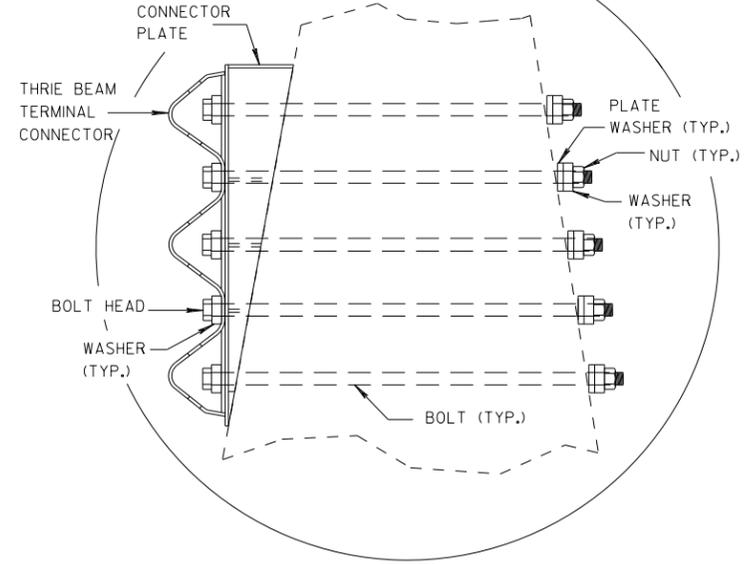


SINGLE SLOPE CONNECTION PLATE PLACEMENT


**MIDWEST GUARDRAIL SYSTEM
THRIE BEAM TRANSITION (MGS)**

STATE OF WISCONSIN
DEPARTMENT OF TRANSPORTATION

APPROVED
DATE 7/2018 /S/ Rodney Taylor
ROADWAY STANDARDS DEVELOPMENT
UNIT SUPERVISOR
FHWA

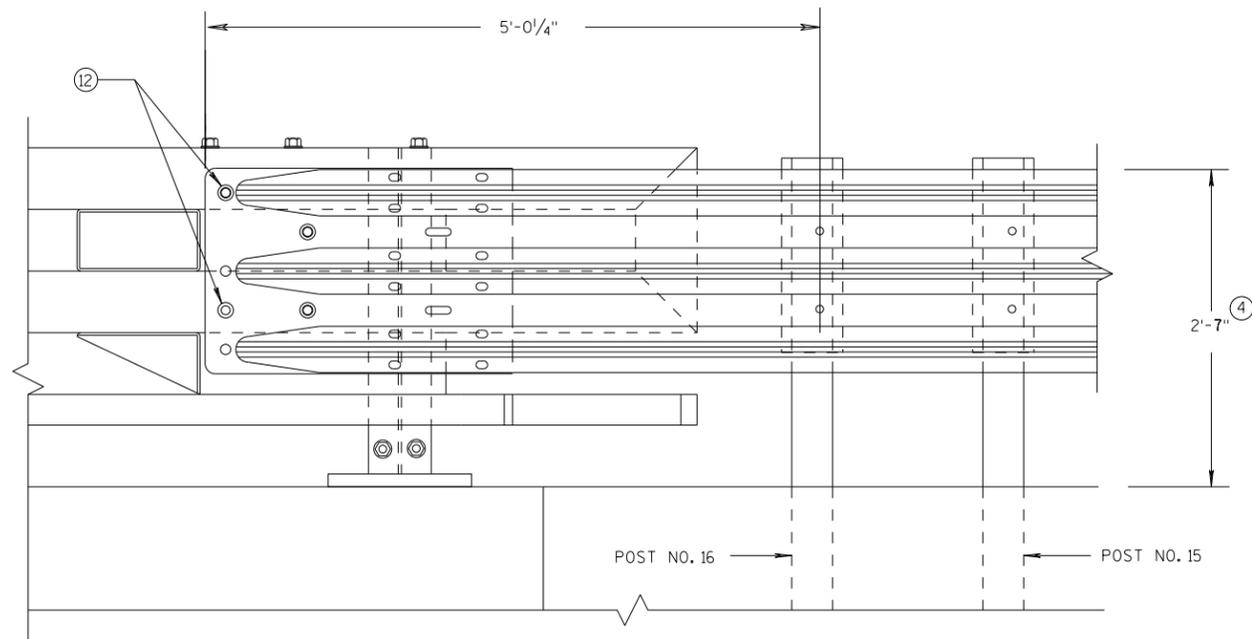

**ELEVATION OF DETAIL AT NY3 END POST
THRIE BEAM RAIL ATTACHMENT**

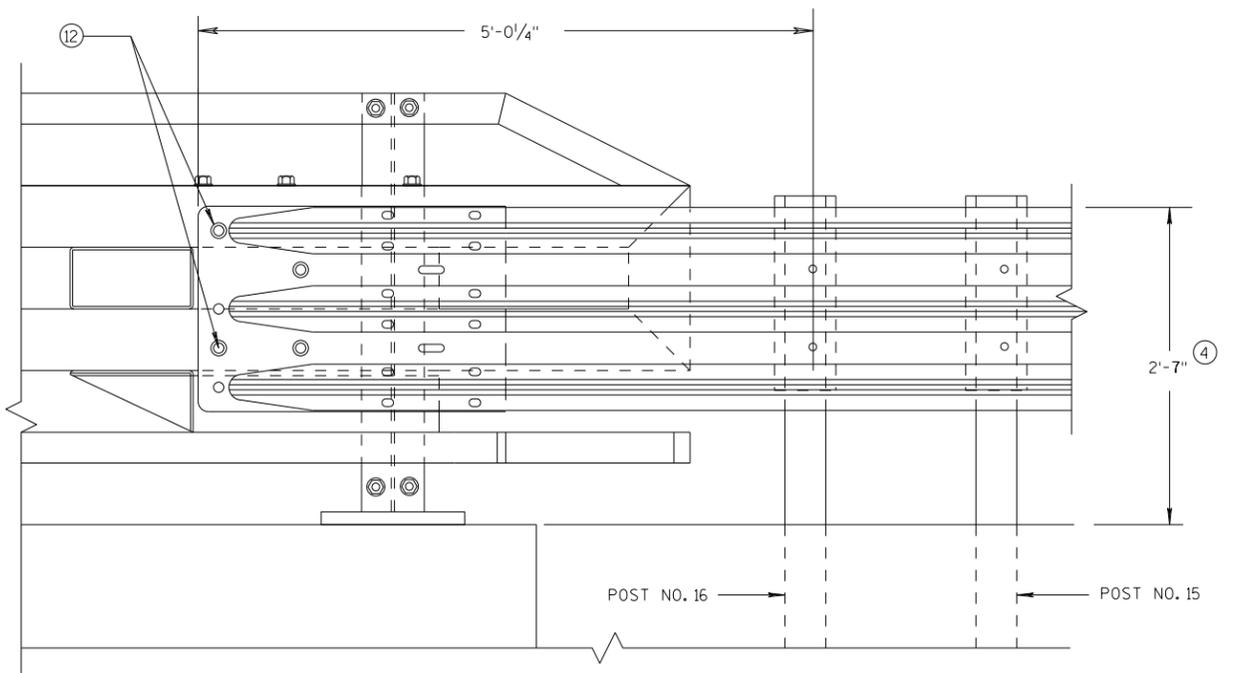

**ELEVATION OF DETAIL AT NY4 END POST
THRIE BEAM RAIL ATTACHMENT**

GENERAL NOTES

- ④ TOLERANCE FOR TOP OF BEAM IS ± 1".
- ⑫ BOLTS MAY BE A325 BOLTS OR A449 BOLTS. BOLT LENGTH AND THREADING LENGTH ARE TO ALLOW FOR A TIGHT CONNECTION BETWEEN RIGID BARRIER AND THRIE BEAM CONNECTION PLATE. CONTRACTOR IS TO FIELD VERIFY BOLT LENGTH AND THREAD LENGTH. ONE ROUND WASHER REQUIRED BETWEEN BOLT HEAD AND THRIE BEAM CONNECTOR PLATE. ON BACKSIDE OF PARAPET ONE ROUND WASHER, AND NUT REQUIRED. BOLT THREAD IS TO EXTEND 1/2-INCH BEYOND NUT.


6

6

S.D.D. 14 B 45-5k

S.D.D. 14 B 45-5k


MIDWEST GUARDRAIL SYSTEM THRIE BEAM TRANSITION (MGS)	
STATE OF WISCONSIN DEPARTMENT OF TRANSPORTATION	
APPROVED 7/2018 DATE	/S/ Rodney Taylor ROADWAY STANDARDS DEVELOPMENT UNIT SUPERVISOR
FHWA	

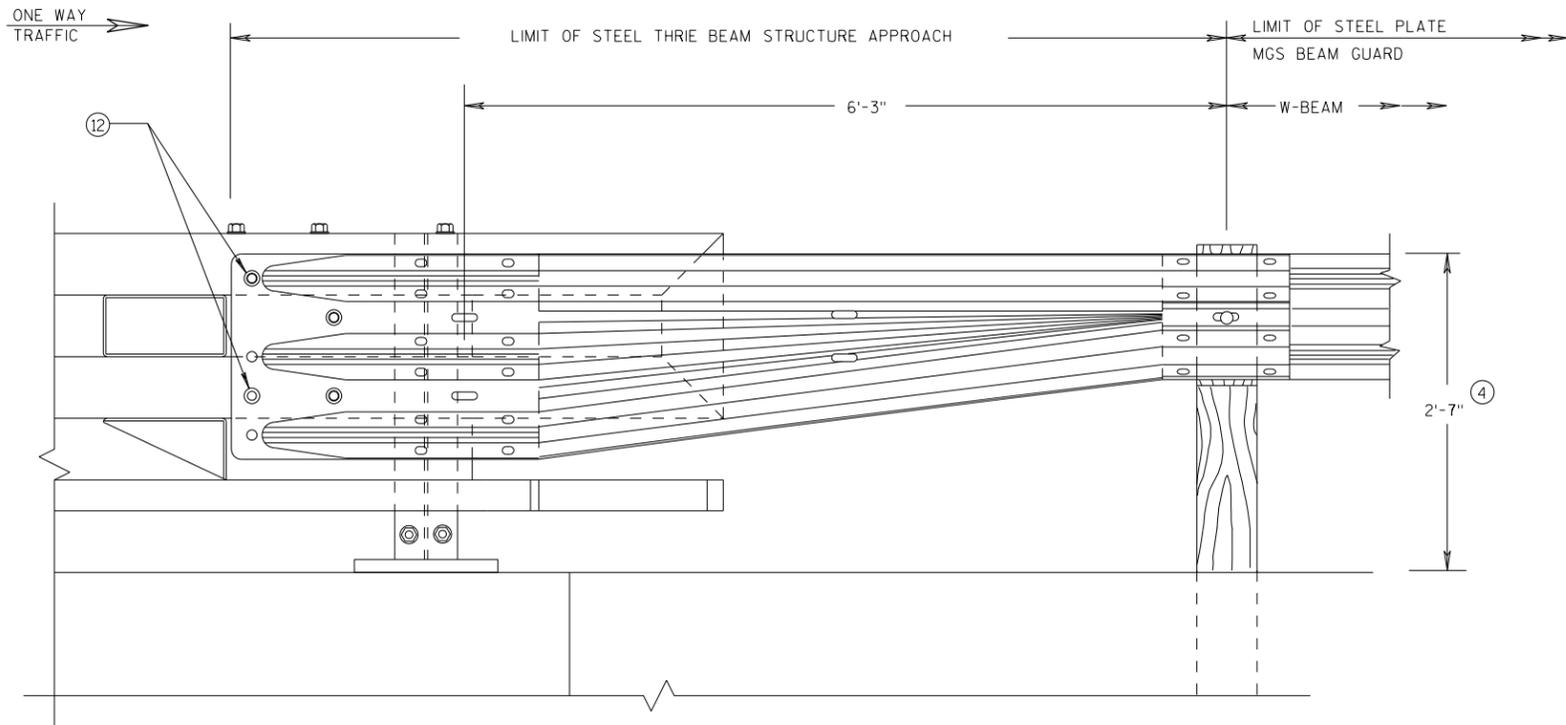

FRONT VIEW
W BEAM TRANSITION AND
CONNECTION TO BRIDGE RAILING TYPE "NY3"
 (USE ONLY ON THE TRAFFIC EXIT END OF ONE WAY BRIDGES)

GENERAL NOTES

- ④ TOLERANCE FOR TOP OF BEAM IS $\pm 1"$.
- ⑫ BOLTS MAY BE A325 BOLTS OR A449 BOLTS. BOLT LENGTH AND THREADING LENGTH ARE TO ALLOW FOR A TIGHT CONNECTION BETWEEN RIGID BARRIER AND THRIE BEAM CONNECTION PLATE. CONTRACTOR IS TO FIELD VERIFY BOLT LENGTH AND THREAD LENGTH. ONE ROUND WASHER REQUIRED BETWEEN BOLT HEAD AND THRIE BEAM CONNECTOR PLATE. ON BACKSIDE OF PARAPET ONE ROUND WASHER, AND NUT REQUIRED. BOLT THREAD IS TO EXTEND $\frac{1}{2}$ -INCH BEYOND NUT.

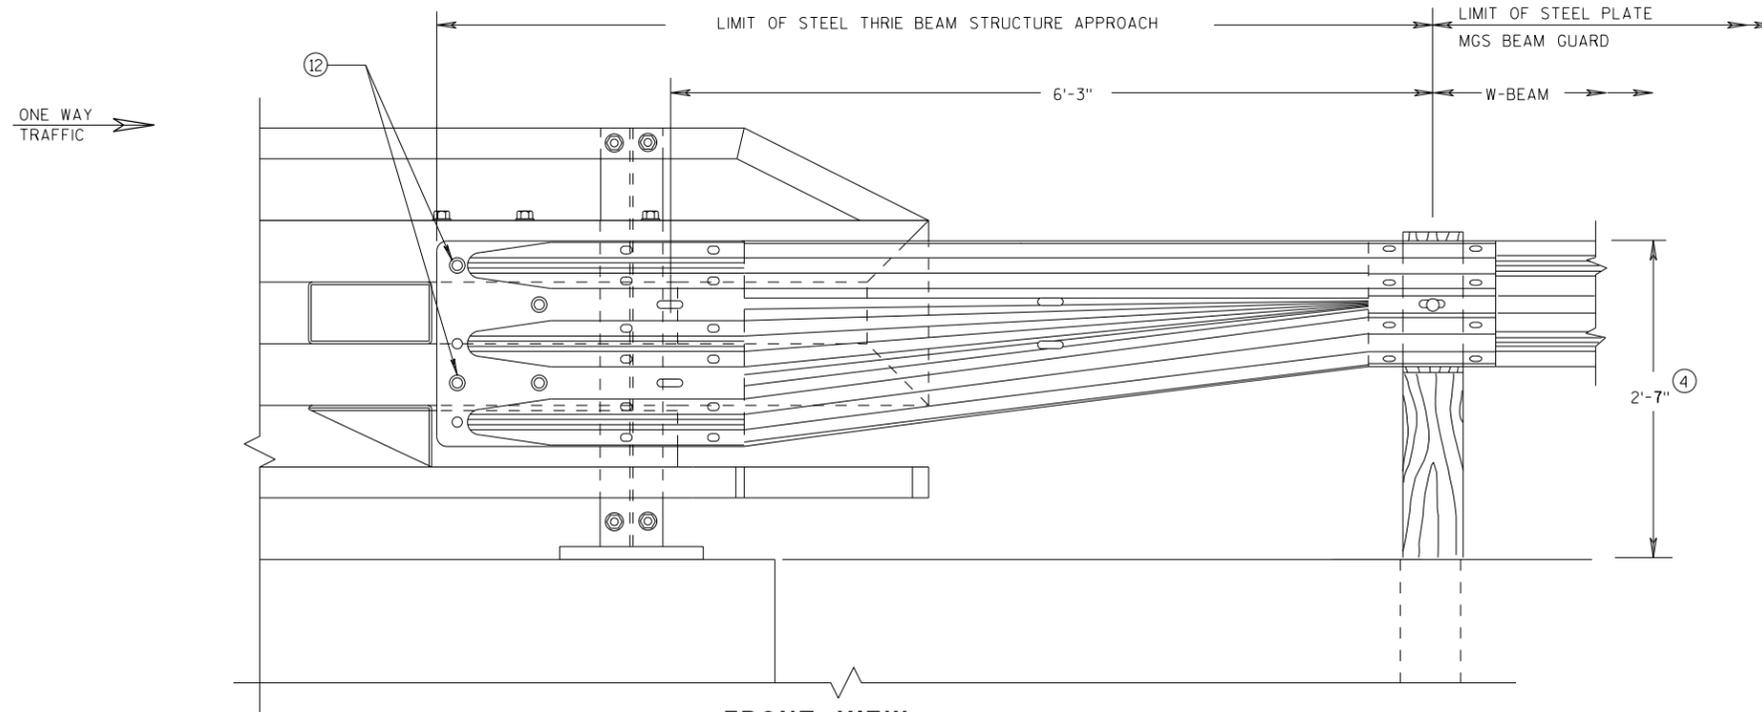

FRONT VIEW
W BEAM TRANSITION AND
CONNECTION TO BRIDGE RAILING TYPE "NY4"
 (USE ONLY ON THE TRAFFIC EXIT END OF ONE WAY BRIDGES)

MIDWEST GUARDRAIL SYSTEM
THRIE BEAM TRANSITION (MGS)

STATE OF WISCONSIN
 DEPARTMENT OF TRANSPORTATION

APPROVED
 DATE 7/2018 /S/ Rodney Taylor
 ROADWAY STANDARDS DEVELOPMENT
 UNIT SUPERVISOR
 FHWA

*Midwest Guardrail System (MGS) Thrie Beam Transition***References:**[Standard Spec 614](#)[FDM 11-45-30](#)

AASHTO Roadside Design Guide

Midwest Roadside Safety Facility (MwRSF) Report No. TRP-03-047-95

MwRSF Report No. TRP-03-167-07

MwRSF Report No. TRP-03-210-10

MwRST Report No. TRP-03-291-14

Bid items associated with this drawing:

<u>ITEM NUMBER</u>	<u>DESCRIPTION</u>	<u>UNIT</u>
614.0010	Barrier System Grading Shaping Finishing.....	EACH
614.0400	Adjusting Steel Plate Beam Guard	LF
614.0920	Salvaged Rail.....	LF
614.0925	Salvaged Guardrail End Treatments	EACH
614.0930 - 0939	Salvaged (component).....	EACH
614.0950	Replacing Guardrail Posts and Blocks	EACH
614.0951	Replacing Guardrail Rail and Hardware	LF
614.0952	Replacing Guardrail Reflectors	EACH
614.1000	MGS Guardrail Temporary.....	LF
614.1100	MGS Guardrail Temporary Thrie Beam Transition	LF
614.1200	MGS Guardrail Temporary Terminal EAT	EACH
614.2300	MGS Guardrail 3	LF
614.2310	MGS Guardrail 3 HS	LF
614.2320	MGS Guardrail 3 QS	LF
614.2330	MGS Guardrail 3 K.....	LF
614.2500	MGS Thrie Beam Transition	LF
614.2610	MGS Guardrail Terminal EAT	EACH
614.2620	MGS Guardrail Terminal Type 2	EACH

Standardized Special Provisions associated with this drawing:

<u>STSP NUMBER</u>	<u>TITLE</u>
NONE	

Other SDDs associated with this drawing:

SDD8D1	Concrete Curb, Concrete Curb and Gutter and Ties
SDD14B28	Mow Strip Detail
SDD14B42	Midwest Guardrail System (Required)
SDD14B44	Midwest Guardrail System Terminal (MGS)
SDD14B45	Midwest Guardrail System Transitions (MGS)
SDD14B47	Midwest Guardrail System Type 2 terminal (MGS)

Design Notes:

Midwest Guardrail System Thrie Beam Transition (MGS transition) is a specially designed transition to rigid barrier for the MGS system. MGS transition is required when connecting MGS to rigid barriers (roadway concrete barrier, bridge parapets).

Provide working width for MGS transition. Document in Design Study Report (DSR) when working width cannot be provided. Thrie beam transition working width is the same as standard MGS.

Modifications shown on SDD allow for the MGS transition to have TBT, and TBTT curb installed. Flow line of curb is to line up with front face of block. Install TBT or TBTT curb when MGS transition is connecting to concrete bridge parapets, older New Jersey shaped barrier ([SDD 14B11](#) or [SDD 14B22](#)).

Single Slope Thrie Beam Anchorages ([SDD 14B33](#)) do not require TBT or TBTT curb for operation of the thrie beam transition. However, TBT or TBTT curb and gutter can be installed to control water.

M, W, F, NY3, NY4, should not have curb and gutter installed by them.

The 12.5 feet of MGS beam guard at half post spacing beyond the asymmetrical transition piece is required for all installations.

Do not flare MGS thrie beam transition. Install 25 feet of MGS beam guard tangent to the MGS thrie beam transition. The 25 feet of additional tangent MGS may include the 12.5 feet of half post spacing MGS beam guard shown on sheet A. After the 25 feet of tangent MGS beam guard, the MGS beam guard may be flared. No additional beam guard is needed when an EAT is flared.

Use this SDD for temporary thrie beam installations.

Individual construction detail drawings are required (See [FDM 11-45-3.1.4](#)). Review drainage and grading near MGS transitions to rigid barrier. Installing MGS transition with missing posts, improper embedment, or improper grading behind post may cause system not to function as intended. Review [FDM 11-45-30.3.5](#) for more information.

MGS transition may use grading and shaping item.

See [SDD 14B42](#) for additional guidance.

Sheets H and I are required when connecting to a single slop thrie beam anchorage ([SDD 14B33](#)).

If installing a thrie beam transition on to an existing NY3 or NY4 parapet that does not have the additional hardware for attaching the thrie beam (see Bridge Standard Detail 30.28), provide special provisions and detail drawings to have contractor install hardware.

Contact Person:

Erik Emerson (608) 266-2842